

RAIN GARDEN AND BUMP OUT PROJECT

PREPARED FOR

BOROUGH OF BOYERTOWN

BERKS COUNTY, PENNSYLVANIA

BY

READING
1047 North Park Road
Reading, PA 19610-0307
610.621.2000

LANCASTER
701 Creekside Lane
Lititz, PA 17543
717.568.2678

LEHIGH VALLEY
Roma Corporate Center, Suite 106
1605 N Cedar Crest Blvd
Allentown, PA 18104
610.849.9700

WEST CHESTER
101 East Evans Street
West Chester, PA 19380
610.621.2000



PLAN SUBMITTAL/REVISION DATE
ISSUED FOR BIDDING 05/02/22
ADDENDUM 1 05/13/22
PLAN REVISIONS 1 09/13/22

105178.0024 C.0-01

DWG NO.	INDEX TO DRAWINGS
	DESCRIPTION
C.0-01	COVER SHEET
C.1-01	N. FRANKLIN AND E. FIFTH STREETS - SITE LAYOUT AND SPOT ELEVATION PLAN
C.1-02	N. FRANKLIN AND E. SIXTH STREETS - SITE LAYOUT AND SPOT ELEVATION PLAN
C.1-03	N. WALNUT AND W. SIXTH STREETS - SITE LAYOUT AND SPOT ELEVATION PLAN
C.1-04	SCHAEFFER AND W. SPRING STREETS - SITE LAYOUT AND SPOT ELEVATION PLAN
C.1-10	N. FRANKLIN AND E. FIFTH STREETS - CURB RAMPS
C.1-11	N. FRANKLIN AND SIXTH STREETS - CURB RAMPS
C.1-12	N. WALNUT AND W. SIXTH STREETS - CURB RAMPS
C.1-50	N. FRANKLIN AND E. FIFTH STREETS - EXISTING CONDITIONS AND DEMOLITION PLAN
C.1-51	N. FRANKLIN AND E. SIXTH STREETS - EXISTING CONDITIONS AND DEMOLITION PLAN
C.1-52	N. WALNUT AND W. SIXTH STREETS - EXISTING CONDITIONS AND DEMOLITION PLAN
C.1-53	SCHAEFFER AND W. SPRING STREETS - EXISTING CONDITIONS AND DEMOLITION PLAN
C.5-01	N. FRANKLIN AND E. FIFTH STREETS - LANDSCAPE PLAN
C.5-02	N. FRANKLIN AND SIXTH STREETS - LANDSCAPE PLAN
C.5-03	N. WALNUT AND W. SIXTH STREETS - LANDSCAPE PLAN
C.5-04	SCHAEFFER AND W. SPRING STREETS - LANDSCAPE PLAN
C.6-01	SITE CONSTRUCTION DETAILS
C.6-02	SITE CONSTRUCTION DETAILS

PA ONE CALL INFORMATION



PA ONE CALL SERIAL NUMBER: 20202372985, 20202373008, 20202373046, 2020237080 & 20202373111
MUNICIPALITY: BOROUGH OF BOYERTOWN, BERKS COUNTY


IT IS THE CONTRACTORS RESPONSIBILITY TO COMPLY WITH THE PENNSYLVANIA ACT 287 AND TO CONTACT THE "ONE CALL SYSTEM" THREE (3) WORKING DAYS (UNLESS OTHERWISE NOTED) PRIOR TO START OF CONSTRUCTION.



WINDSTREAM EMAIL: LOCATE.DESK@WINDSTREAM.COM	UGI UTILITY LANCASTER EMAIL: KZIELASKOWSKI@UGI.COM
INFRAMARK EMAIL: NATHAN.LAUCKS@INFRAMARK.COM	BERKS MONTGOMERY MUN. AUTH. EMAIL: LEWCHRISTY@DEJAZZED.COM
MET ED FIRST ENERGY EMAIL: PHACHEM@FIRSTENERGYCORP.COM	VERIZON BUSINESS FORMERLY MCI EMAIL: INVESTIGATIONS@VERIZON.COM
COMCAST CONTACT: DAVE FIEDLER	TERRADEX INC. OPERATOR@TERRADEX.COM

OWNER:
BOROUGH OF BOYERTOWN
CONTACT: PARTICIA LODER, BOROUGH MANAGER
PHONE: 610-369-3028
EMAIL: ploder@boyertownborough.org
ADDRESS: 100 S. WASHINGTON STREET
BOYERTOWN, PA 19512



LOCATION MAP

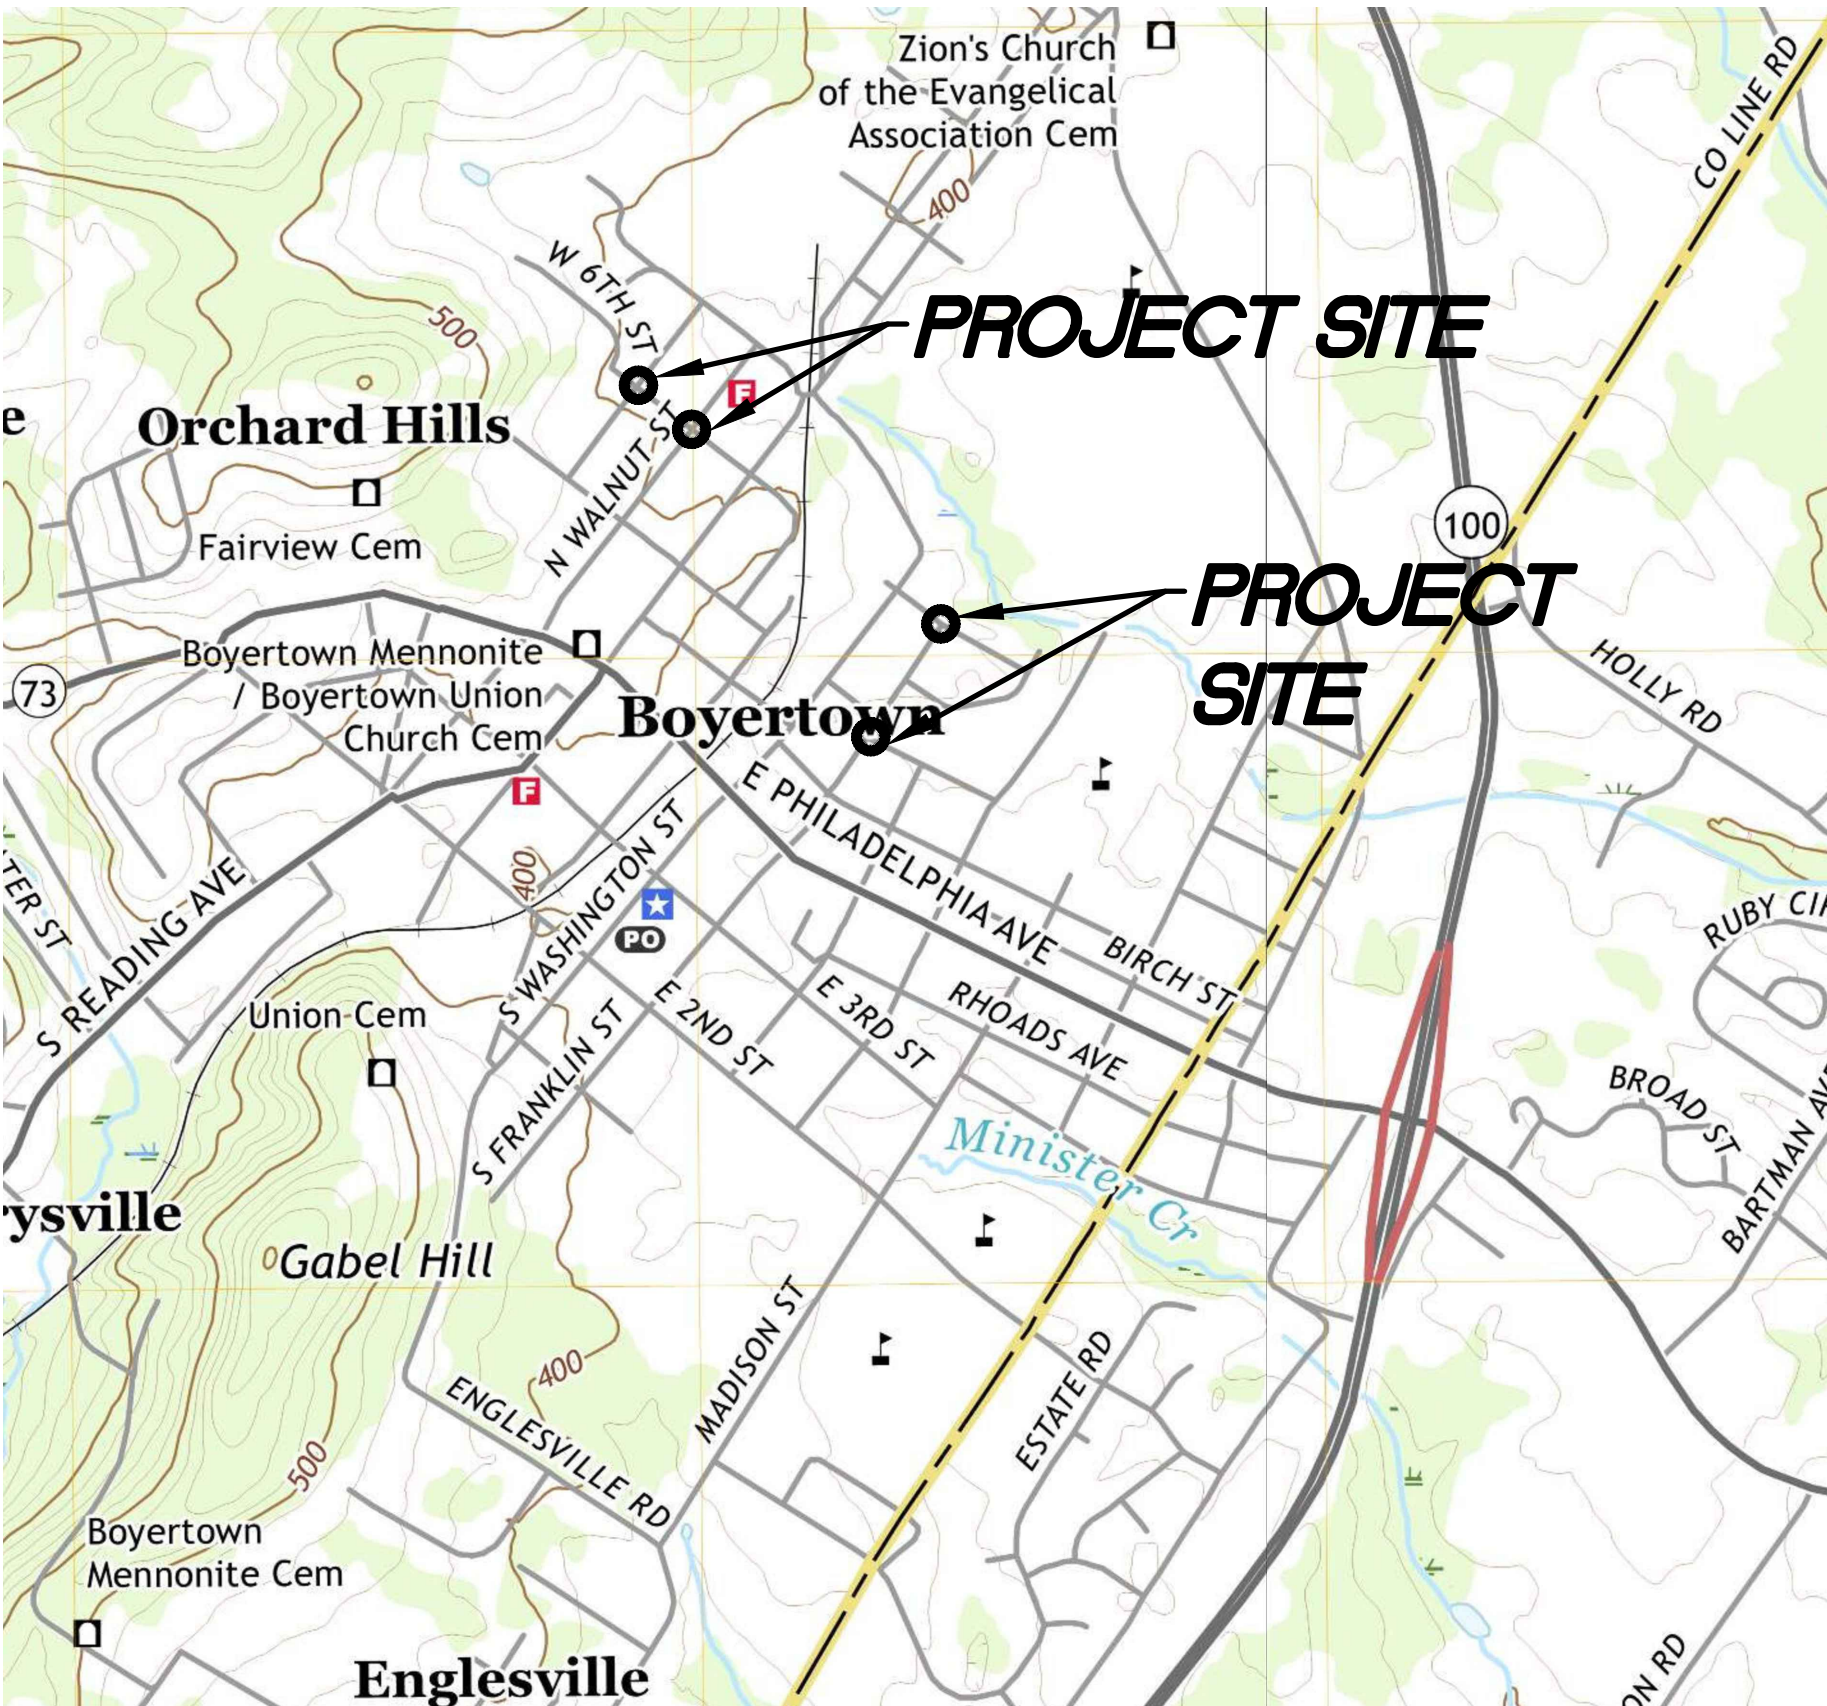


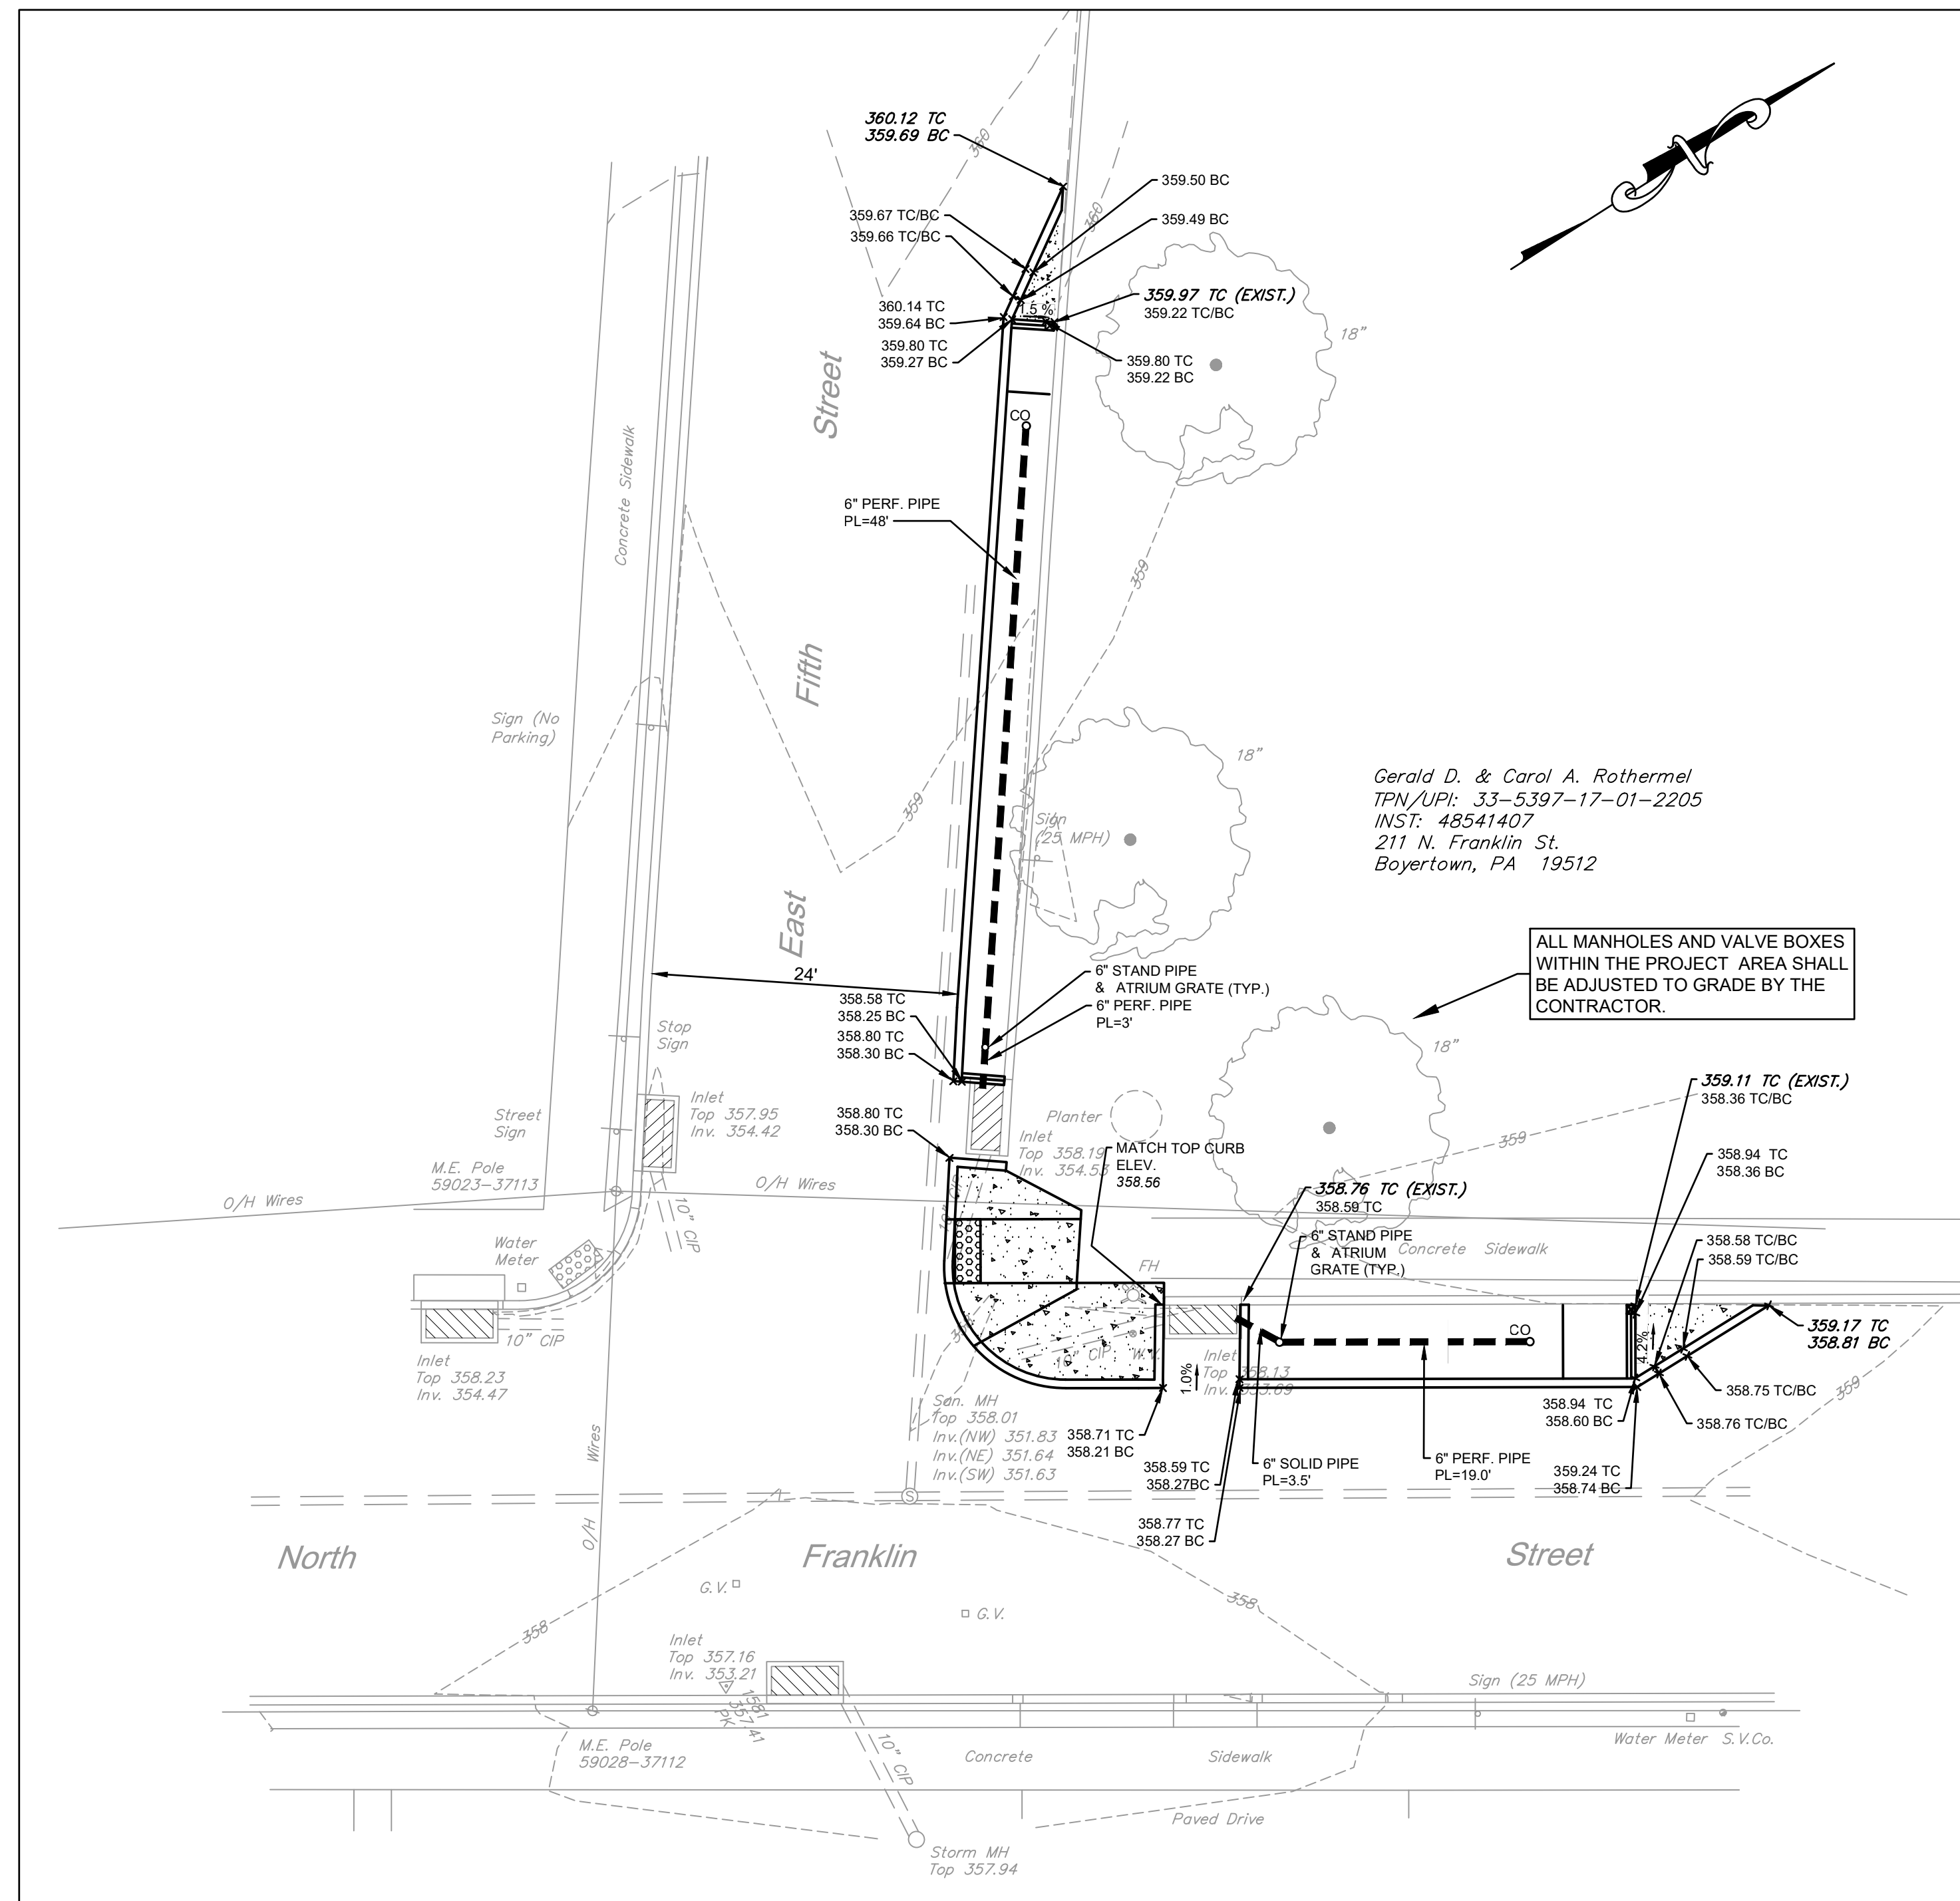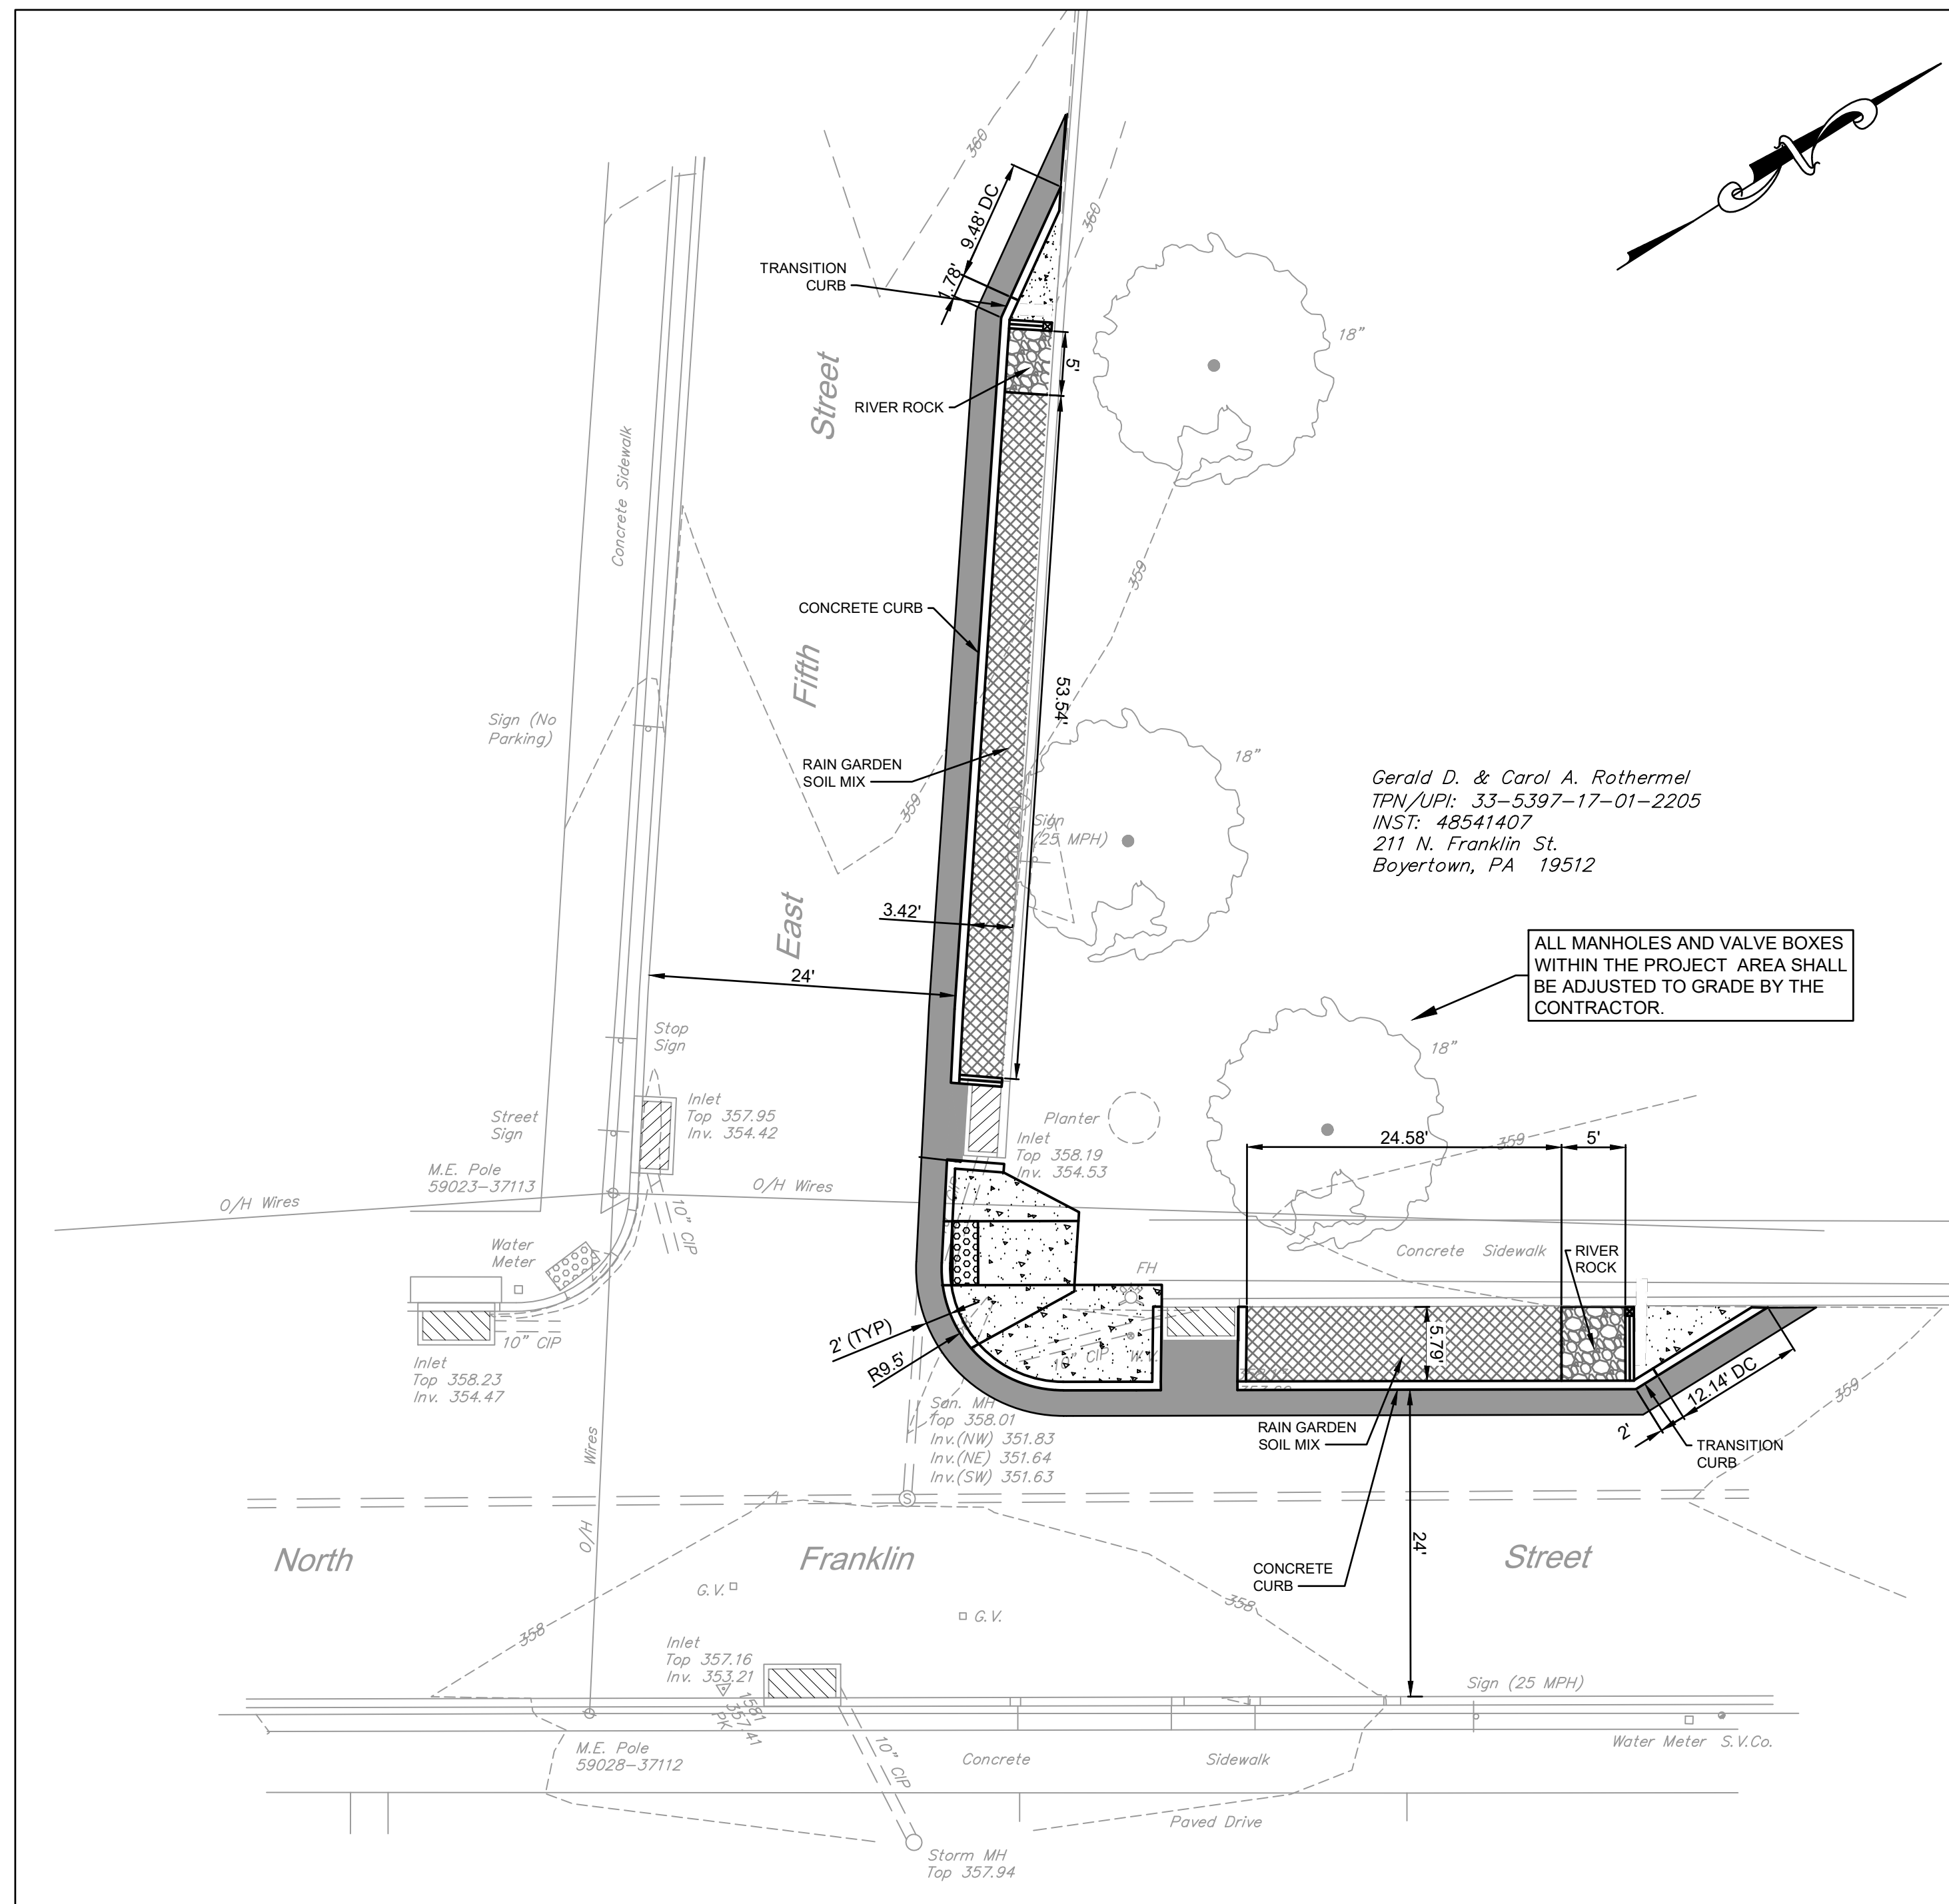

EXISTING LEGEND



PROPOSED LEGEND

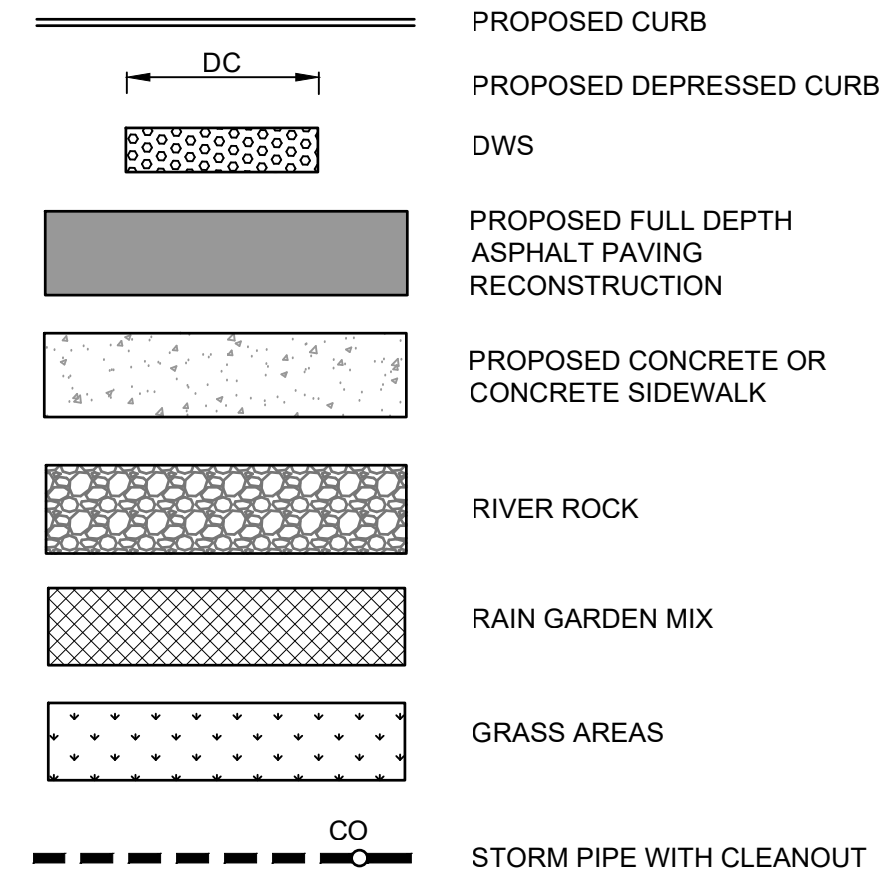

Gerald D. & Carol A. Rothermel
TPN/UPI: 33-5397-17-01-2205
INST: 48541407
211 N. Franklin St.
Boyertown, PA 19512

ALL MANHOLES AND VALVE BOXES WITHIN THE PROJECT AREA SHALL BE ADJUSTED TO GRADE BY THE CONTRACTOR.

Gerald D. & Carol A. Rothermel
TPN/UPI: 33-5397-17-01-2205
INST: 48541407
211 N. Franklin St.
Boyertown, PA 19512

ALL MANHOLES AND VALVE BOXES
WITHIN THE PROJECT AREA SHALL
BE ADJUSTED TO GRADE BY THE
CONTRACTOR.

RELEASED FOR:
CONSTRUCTION

BASE BY: HMM	N.B.:
DRAWN BY: JC	DESIGNED BY: JC
	CHKD:

COMMONWEALTH OF
REGISTERED
PROFESSIONAL
NICHOLAS A. SZEREDAI
ENGINEER
PE085674
PENNSYLVANIA

Nicholas Szeredai



SSM
SPOTT, STEVENS & MCCOY
Engineers and Consultants
ssmgroup.com

LANCASTER
610.6521.2000
701 Creekside Lane
Lititz, PA 17543
717.568.2878

LEHIGH VALLEY
Romana Corporate Center, Suite 106
1605 N Cedar Creek Blvd
Allentown, PA 18104
610.849.3700

WEST CHESTER
101 East Evans Street
West Chester, PA 19380
610.6521.2000

Borough of Boyertown
Berks County, Pennsylvania

RAIN GARDEN AND BUMP OUT PROJECT
N FRANKLIN AND E FIFTH STREET
SITE LAYOUT AND SPOT ELEVATION PLAN

COPYRIGHT 2022 SPOTTS, STEVENS & MCCOY

COPYRIGHT 2022 SPOTTS, STEVENS & MCCOY

COPYRIGHT 2022 SPOTTS, STEVENS & MCCOY

29/22

051780024
C 1-01

DATE _____

DIGITAL FILE NAME


[illegible]



05178.0024

WORK ORDER NUMBER

C.1-01

DRAWING NUMBER


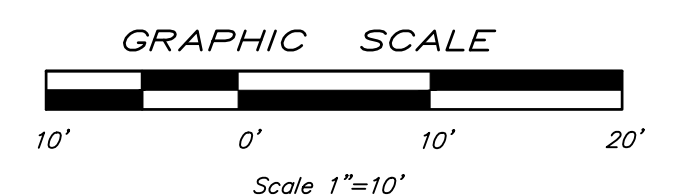


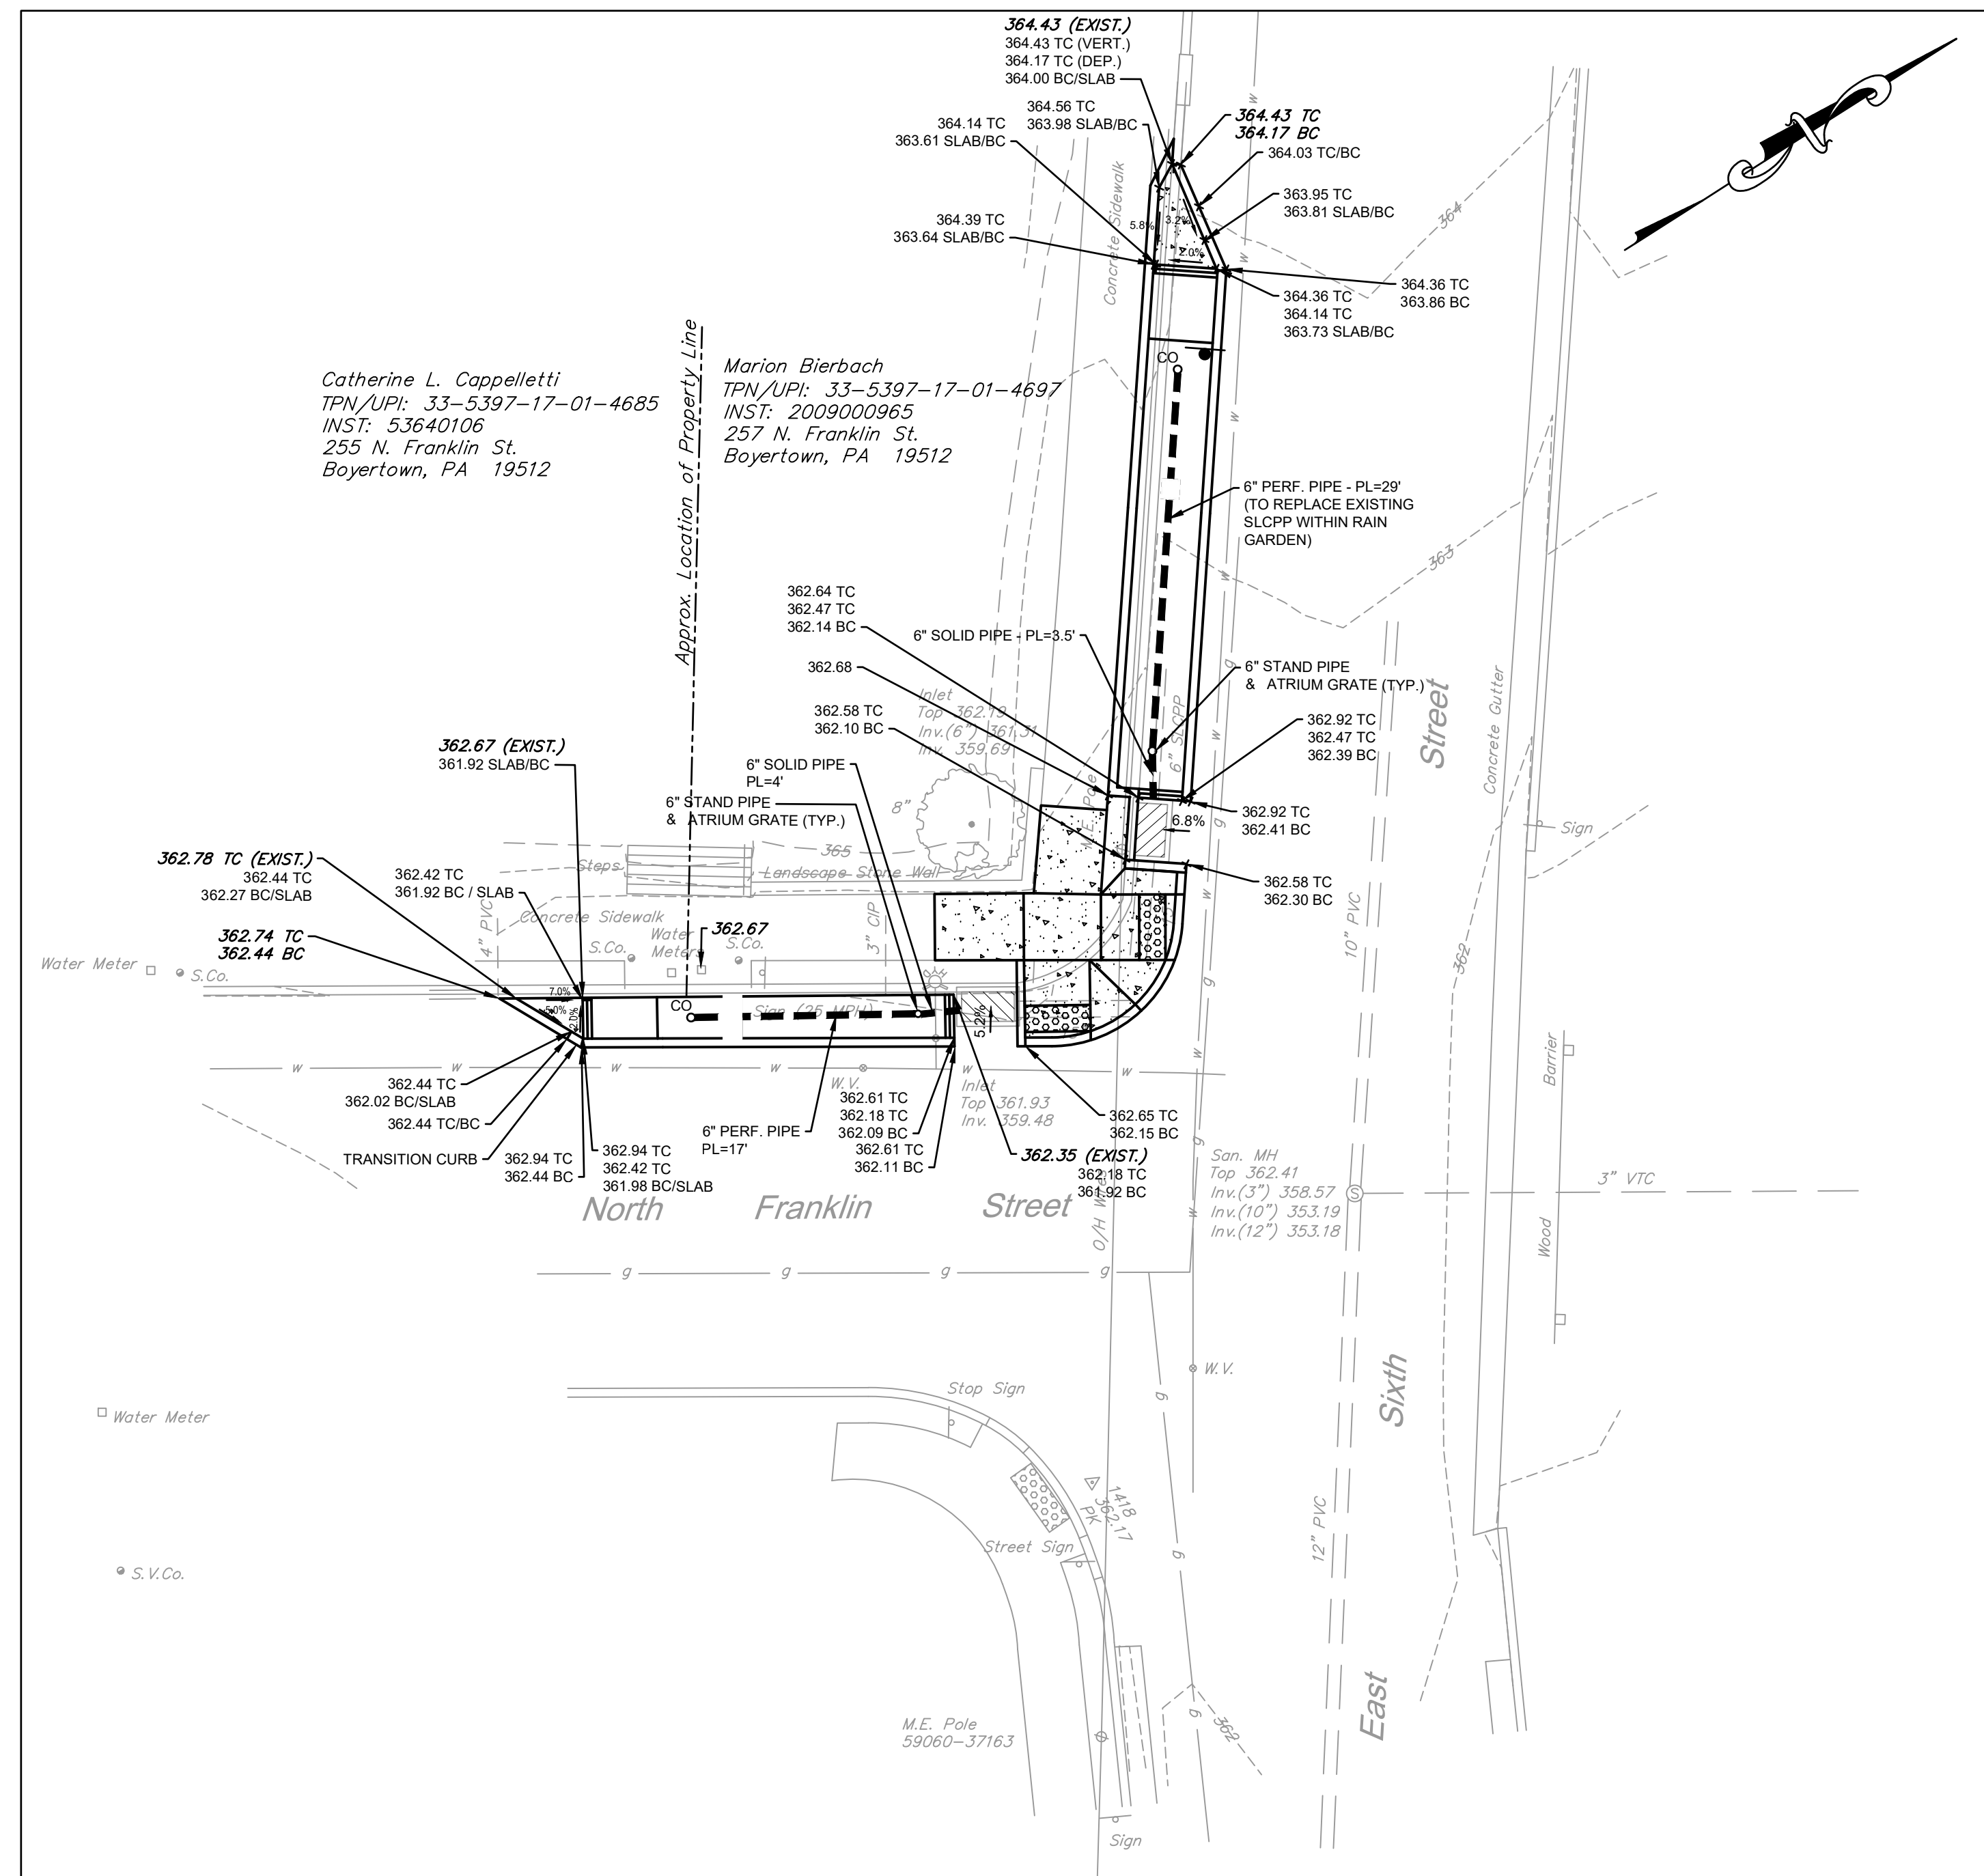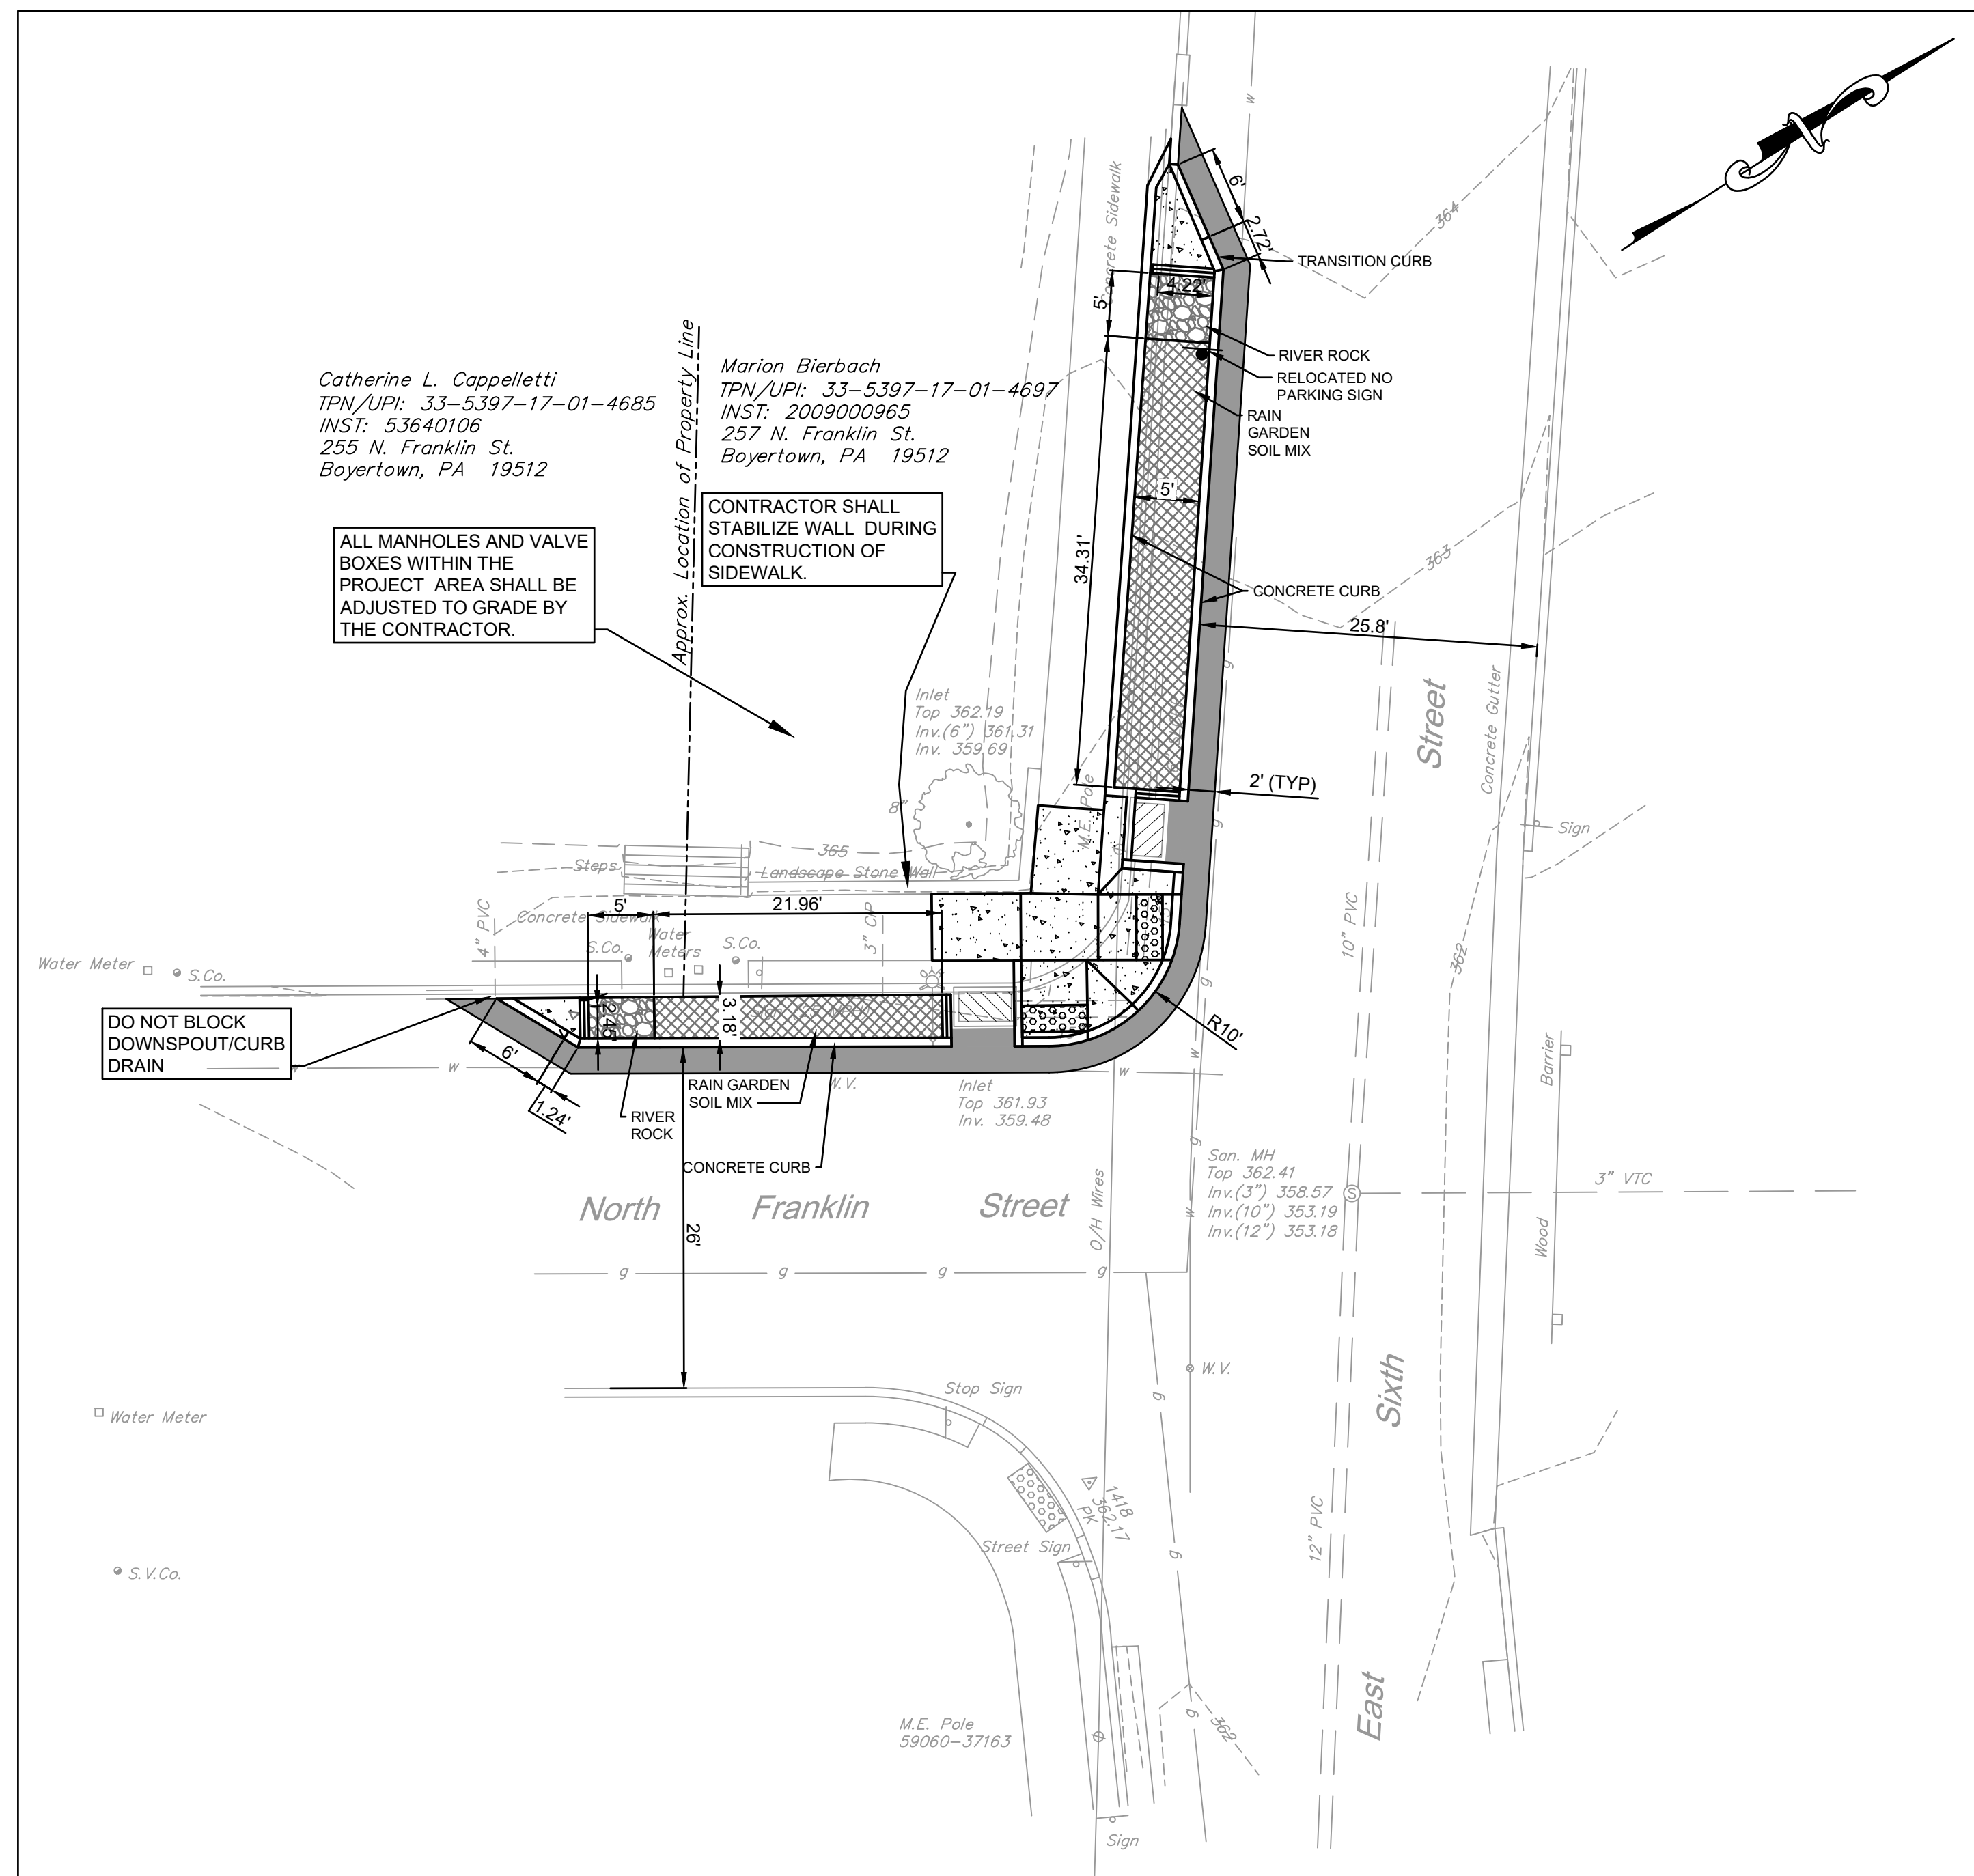

EXISTING LEGEND



PROPOSED LEGEND

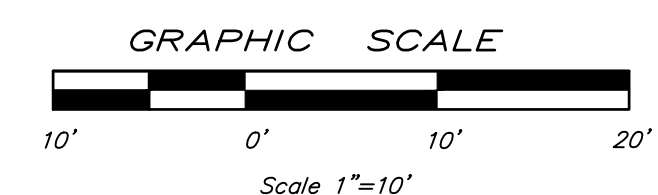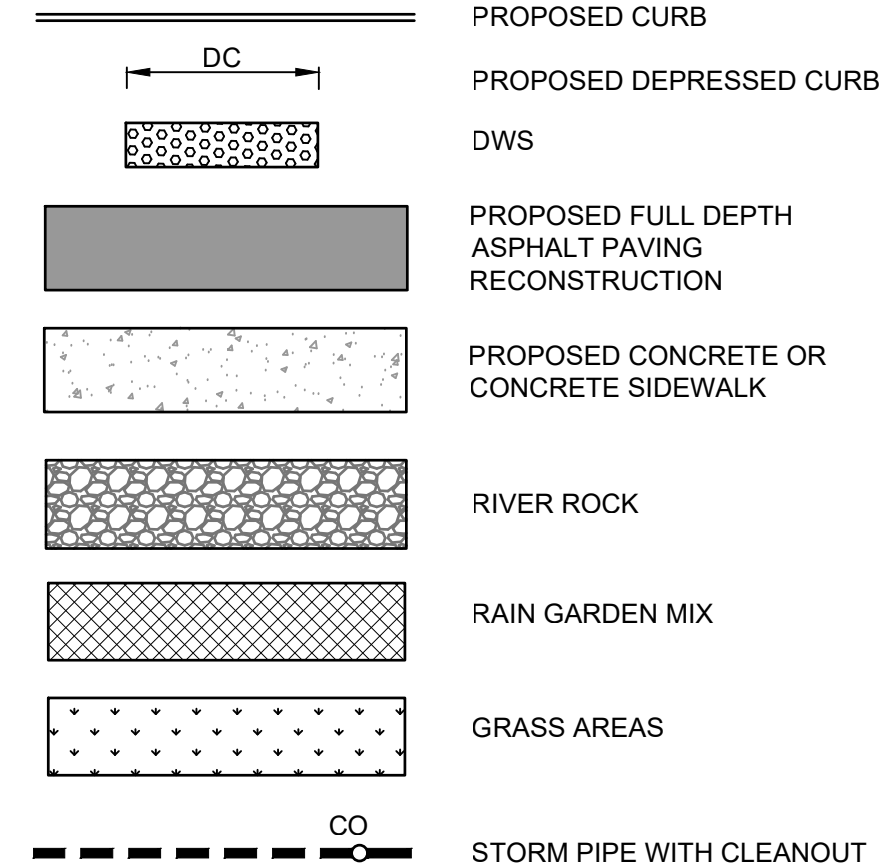

RELEASED FOR:
CONSTRUCTION



READING
1047 North Park Road
Reading, PA 19810-0307
610.621.2000

LANCASTER
701 Creekside Lane
Lititz, PA 17543
717.568.2878

LEHIGH VALLEY
Romana Corporate Center, Suite 106
1605 N Cedar Crest Blvd
Allentown, PA 18104
610.849.9700

WEST CHESTER
101 East Evans Street

BOROUGH OF BOYERTOWN
BERKS COUNTY, PENNSYLVANIA
RAIN GARDEN AND BUMP OUT PROJECT
N FRANKLIN AND SIXTH STREET
SITE LAYOUT PLAN

03/29/22	10517800; C.1-02
DATE	DIGITAL FILEN

105178.002



WORK ORDER NUMBER

C.1-02



DRAWING NUMBER

- EXISTING LEGEND**
- EXISTING SANITARY MANHOLE
 - EXISTING TREE
 - EXISTING SIGN
 - EXISTING FIRE HYDRANT
 - EXISTING INLET
 - EXISTING GAS VALVE
 - EXISTING WATER VALVE
 - EXISTING WATER STRUCTURE
 - EXISTING UTILITY POLE
 - EXISTING MAILBOX
 - EXISTING GASLINE
 - EXISTING WATERLINE
 - EXISTING RIGHT-OF-WAY
 - EXISTING STORM SEWER
 - EXISTING SANITARY SEWER
 - EXISTING OVERHEAD UTILITY LINES
 - EXISTING CURB

- PROPOSED LEGEND**
- PROPOSED CURB
 - PROPOSED DEPRESSED CURB
 - DWS
 - PROPOSED FULL DEPTH ASPHALT PAVING RECONSTRUCTION
 - PROPOSED CONCRETE OR CONCRETE SIDEWALK
 - RIVER ROCK
 - RAIN GARDEN MIX
 - GRASS AREAS
 - STORM PIPE WITH CLEANOUT

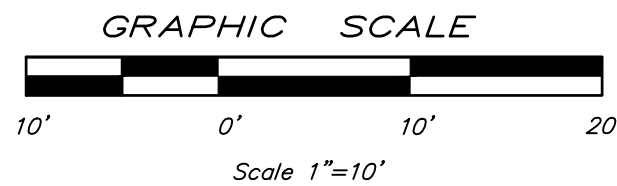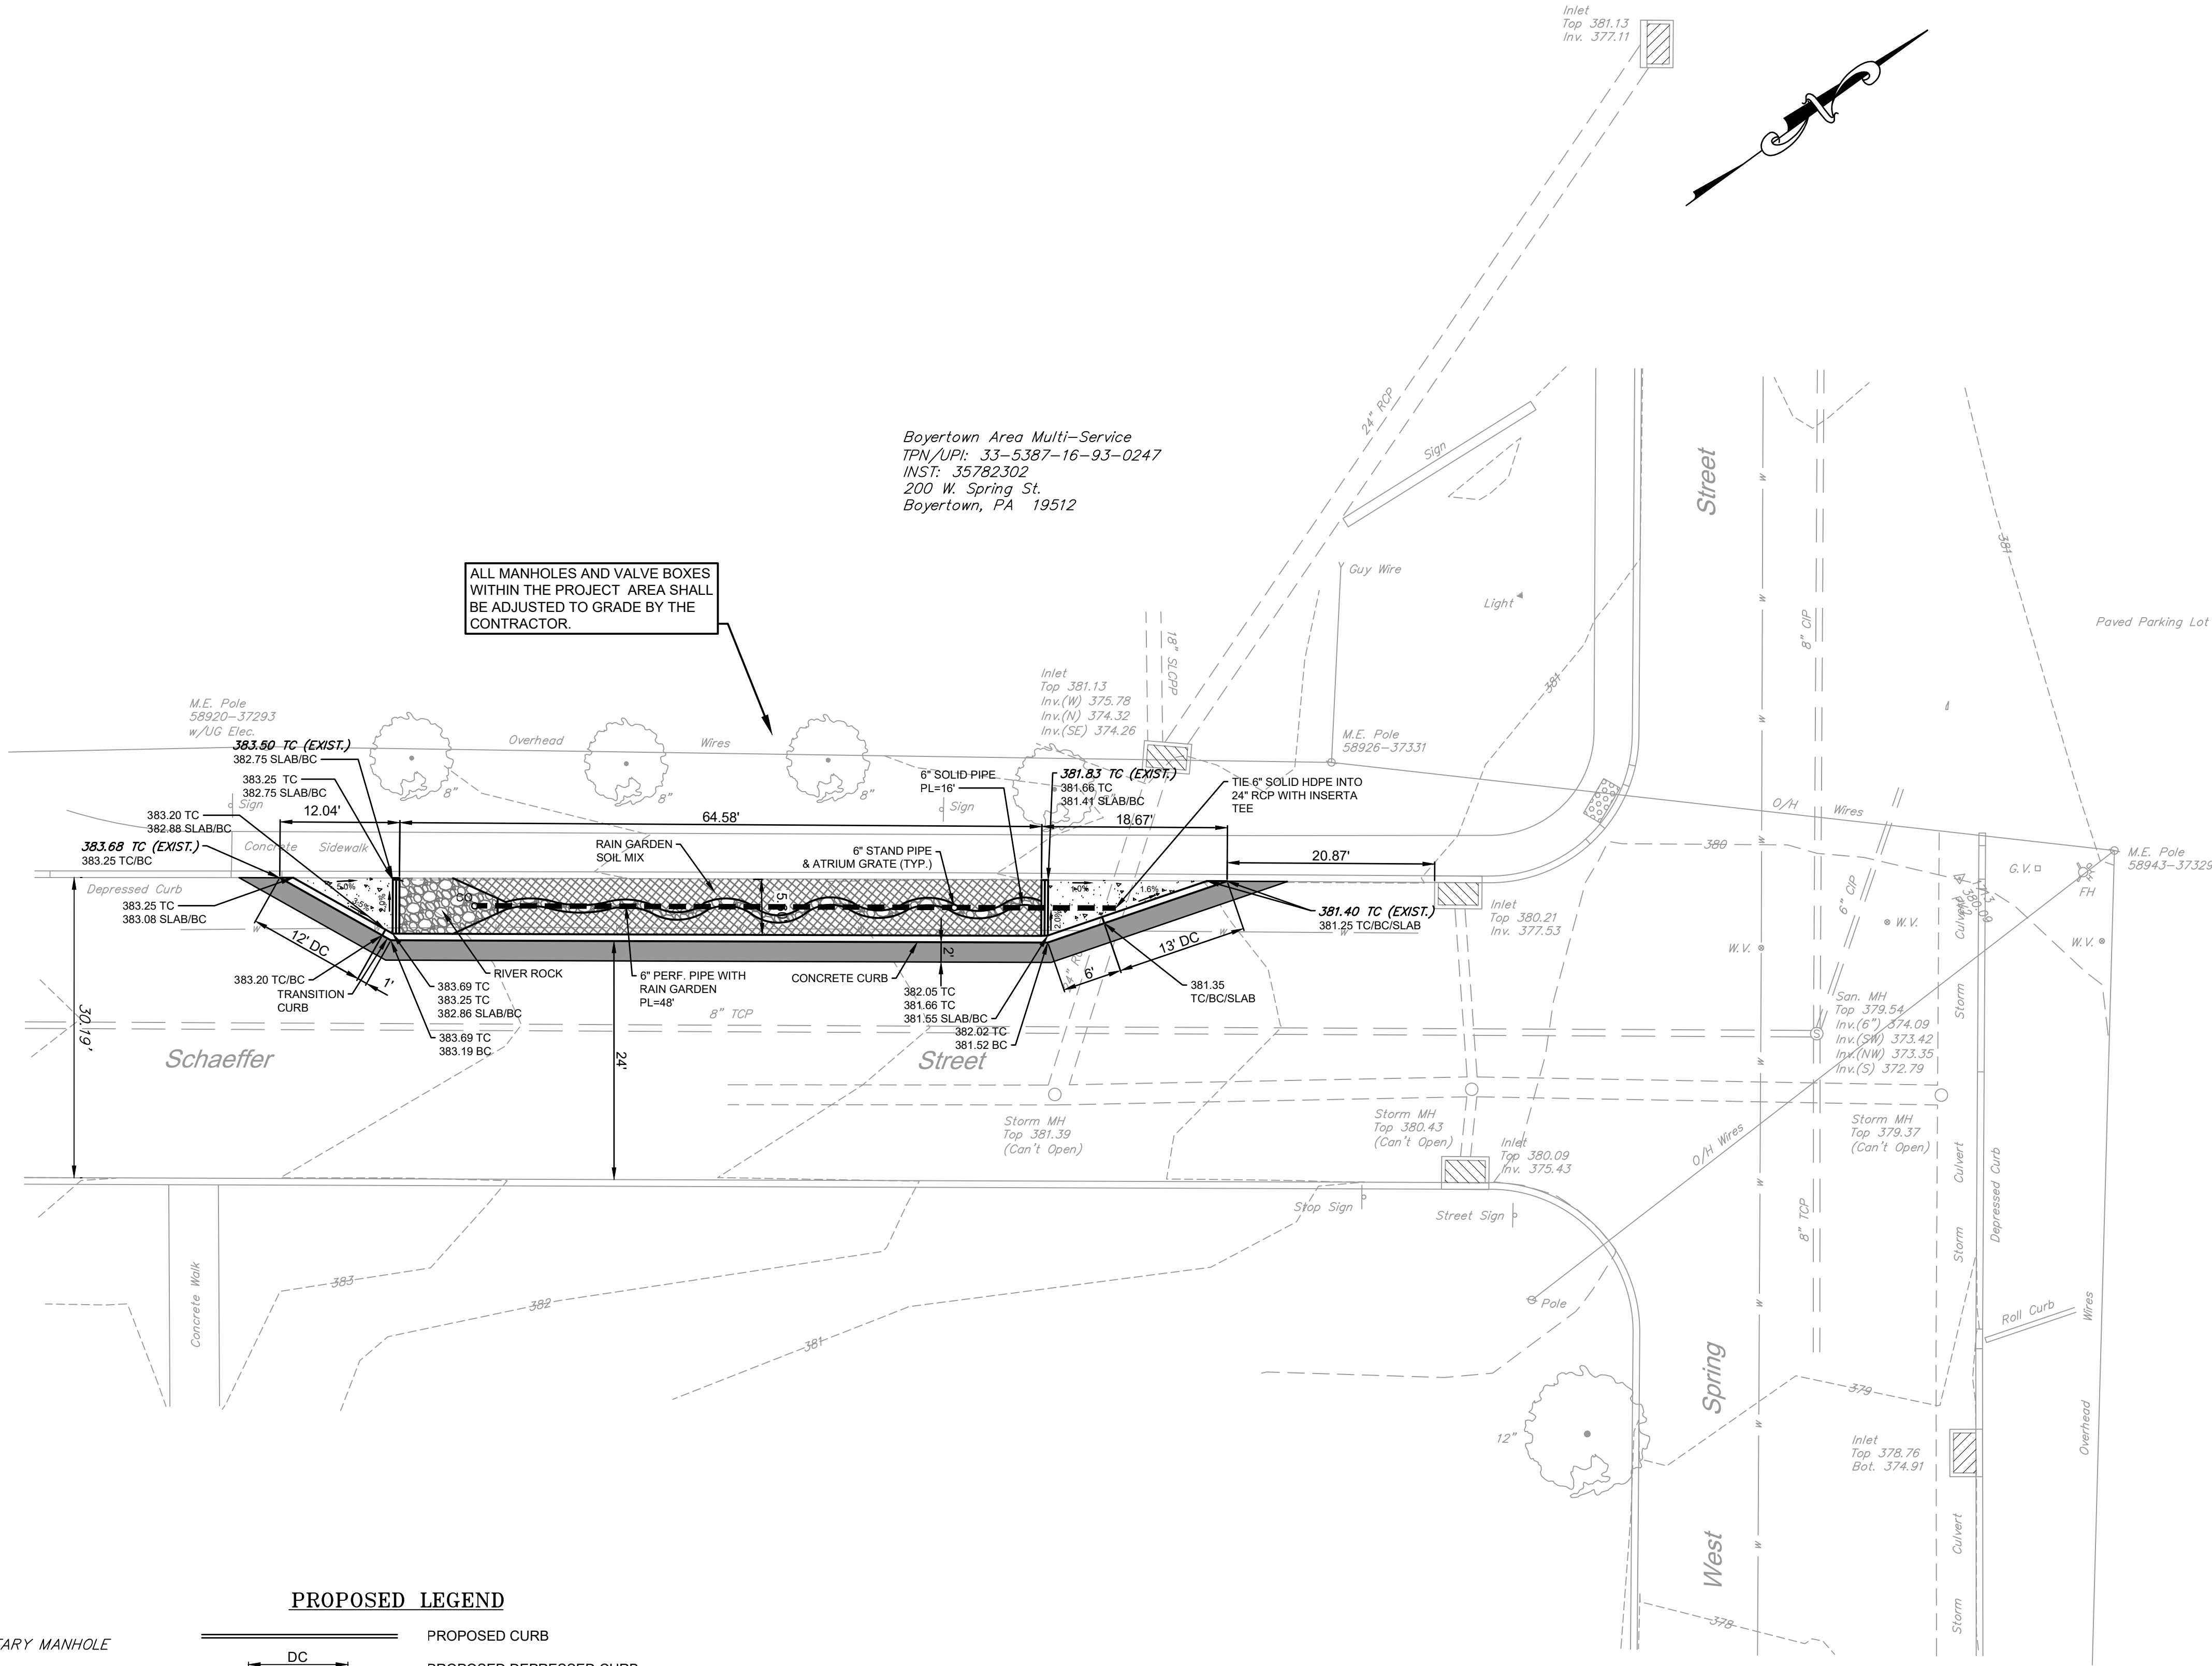

RELEASED FOR:		CONSTRUCTION	
PROJECT MANAGER: KDM		DATE: 02/29/22	
BASE BY: HMM		N.B.:	
DRAWN BY: JC		DESIGNED BY: JC	
CHD:		CHD:	
105178.0024			
C.1-04			
DRAWING NUMBER			

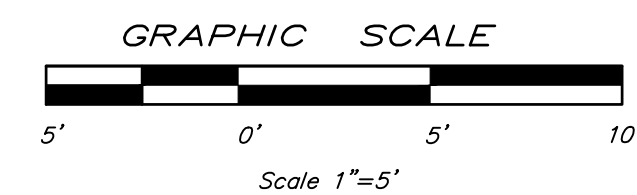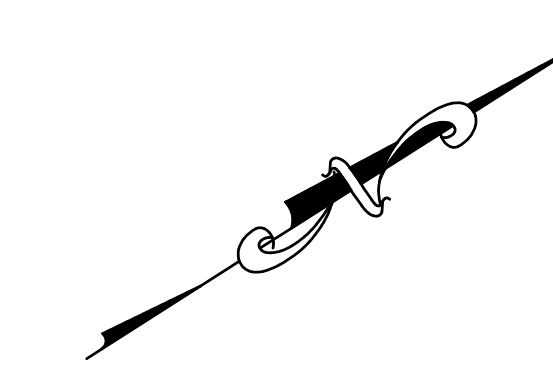[illegible]

RELEASED FOR:
CONSTRUCTION



READING
1047 North Park Road
Reading, PA 19810-0307
610.621.2000

LANCASTER
201 Creekdale Lane
Lititz, PA 17543
717.568.2878

LEHIGH VALLEY
Romana Corporate Center, Suite 200
1605 N Cedar Crest Blvd
Allentown, PA 18104
610.849.3700

WEST CHESTER
101 East Evans Street
West Chester, PA 19380
610.621.2000

Borough of Boyertown

BERKS COUNTY, PENNSYLVANIA
RAIN GARDEN AND BUMP OUT PROJECT
N. FRANKLIN AND E. FIFTH STREET
CURB RAMPS

CORB RAMPS

COPYRIGHT 2022 SPOTTS, STEVENS & MCCOY

03/29/



1051780024	C.1-10
------------	--------

105178.0024



WORK ORDER NUMBER

C.1-10

DRAWING NUMBER

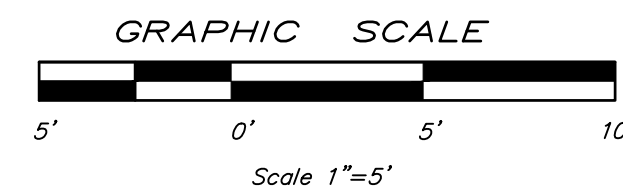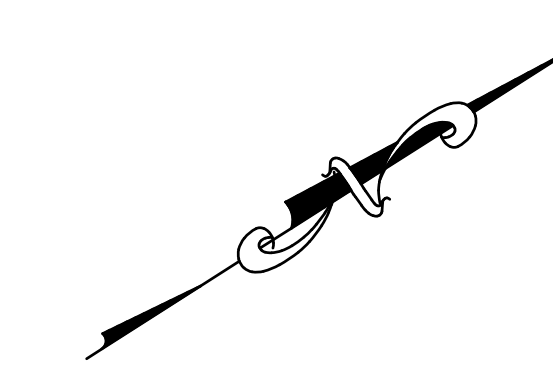

BEANS 1347 North Park Road Pottsville, PA 17860 610.652.2200 / 610.650.077 LANCASTER 1000 North Park Road Pottsville, PA 17860 610.652.2200 / 610.650.077 LEHIGH VALLEY 1000 North Park Road Pottsville, PA 17860 610.652.2200 / 610.650.077 SPOTT'S, STEVENS & MCCOY Engineers and Consultants 1600 N. Cedar Crest Blvd Pottsville, PA 17860 610.649.9700 ssmgrp.com		BOROUGH OF BOYERTOWN BERKS COUNTY, PENNSYLVANIA RAIN GARDEN AND BUMP OUT PROJECT N FRANKLIN AND SIXTH STREET CURB RAMPS COPYRIGHT © 2022 SPOTT'S, STEVENS & MCCOY		03/29/22 105178.0024 C.1-11		DATE DIGITAL FILENAME		105178.0024		WORK ORDER NUMBER		C.1-11		DRAWING NUMBER	
---	--	--	--	--	--	-------------------------------------	--	--------------------	--	--------------------------	--	---------------	--	-----------------------	--

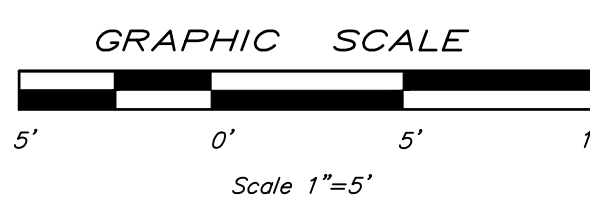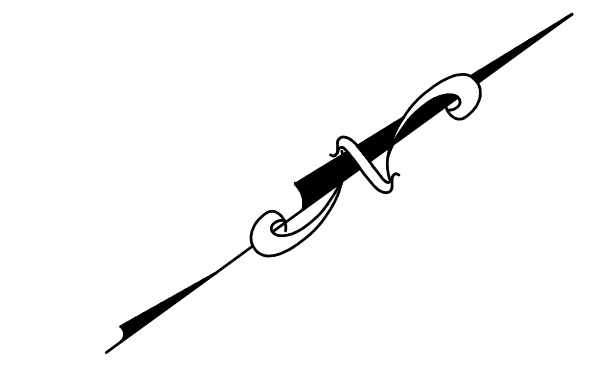

NO	DATE	DESCRIPTION	NS	KKS	NS/JC	KDM	NS
2	09/13/22	PLANT REVISIONS 1					
1	05/13/22	ADDENDUM 1		KKS	NS/JC	KDM	
0	05/02/22	ISSUED FOR BIDDING		KKS	NS/KDM	KDM	
NO				MADE	CHKO	APVD	

RELEASED FOR:
CONSTRUCTION



READING
1047 North Park Road
Reading, PA 19810-0307
610.621.2000

LANCASTER
701 Creekside Lane
Litzitz, PA 17543
717.568.2878

LEHIGH VALLEY
Roma Corporate Center, Suite 105
1905 N Cedar Crest Blvd
Allentown, PA 18104
610.849.9700

WEST CHESTER
101 East Evans Street
West Chester, PA 19380
610.621.2000

BOROUGH OF BOYERTOWN
BERKS COUNTY, PENNSYLVANIA
RAIN GARDEN AND BUMP OUT PROJECT
N. WALNUT AND W. SIXTH STREET
CURB RAMPS
COPYRIGHT 2022 SPOTTS, STEVENS & MCCOY



03/29/22	1051780024 C.1-12
DATE	DIGITAL FILENAME

105178.0024



WORK ORDER NUMBER

C.1-12

DRAWING NUMBER

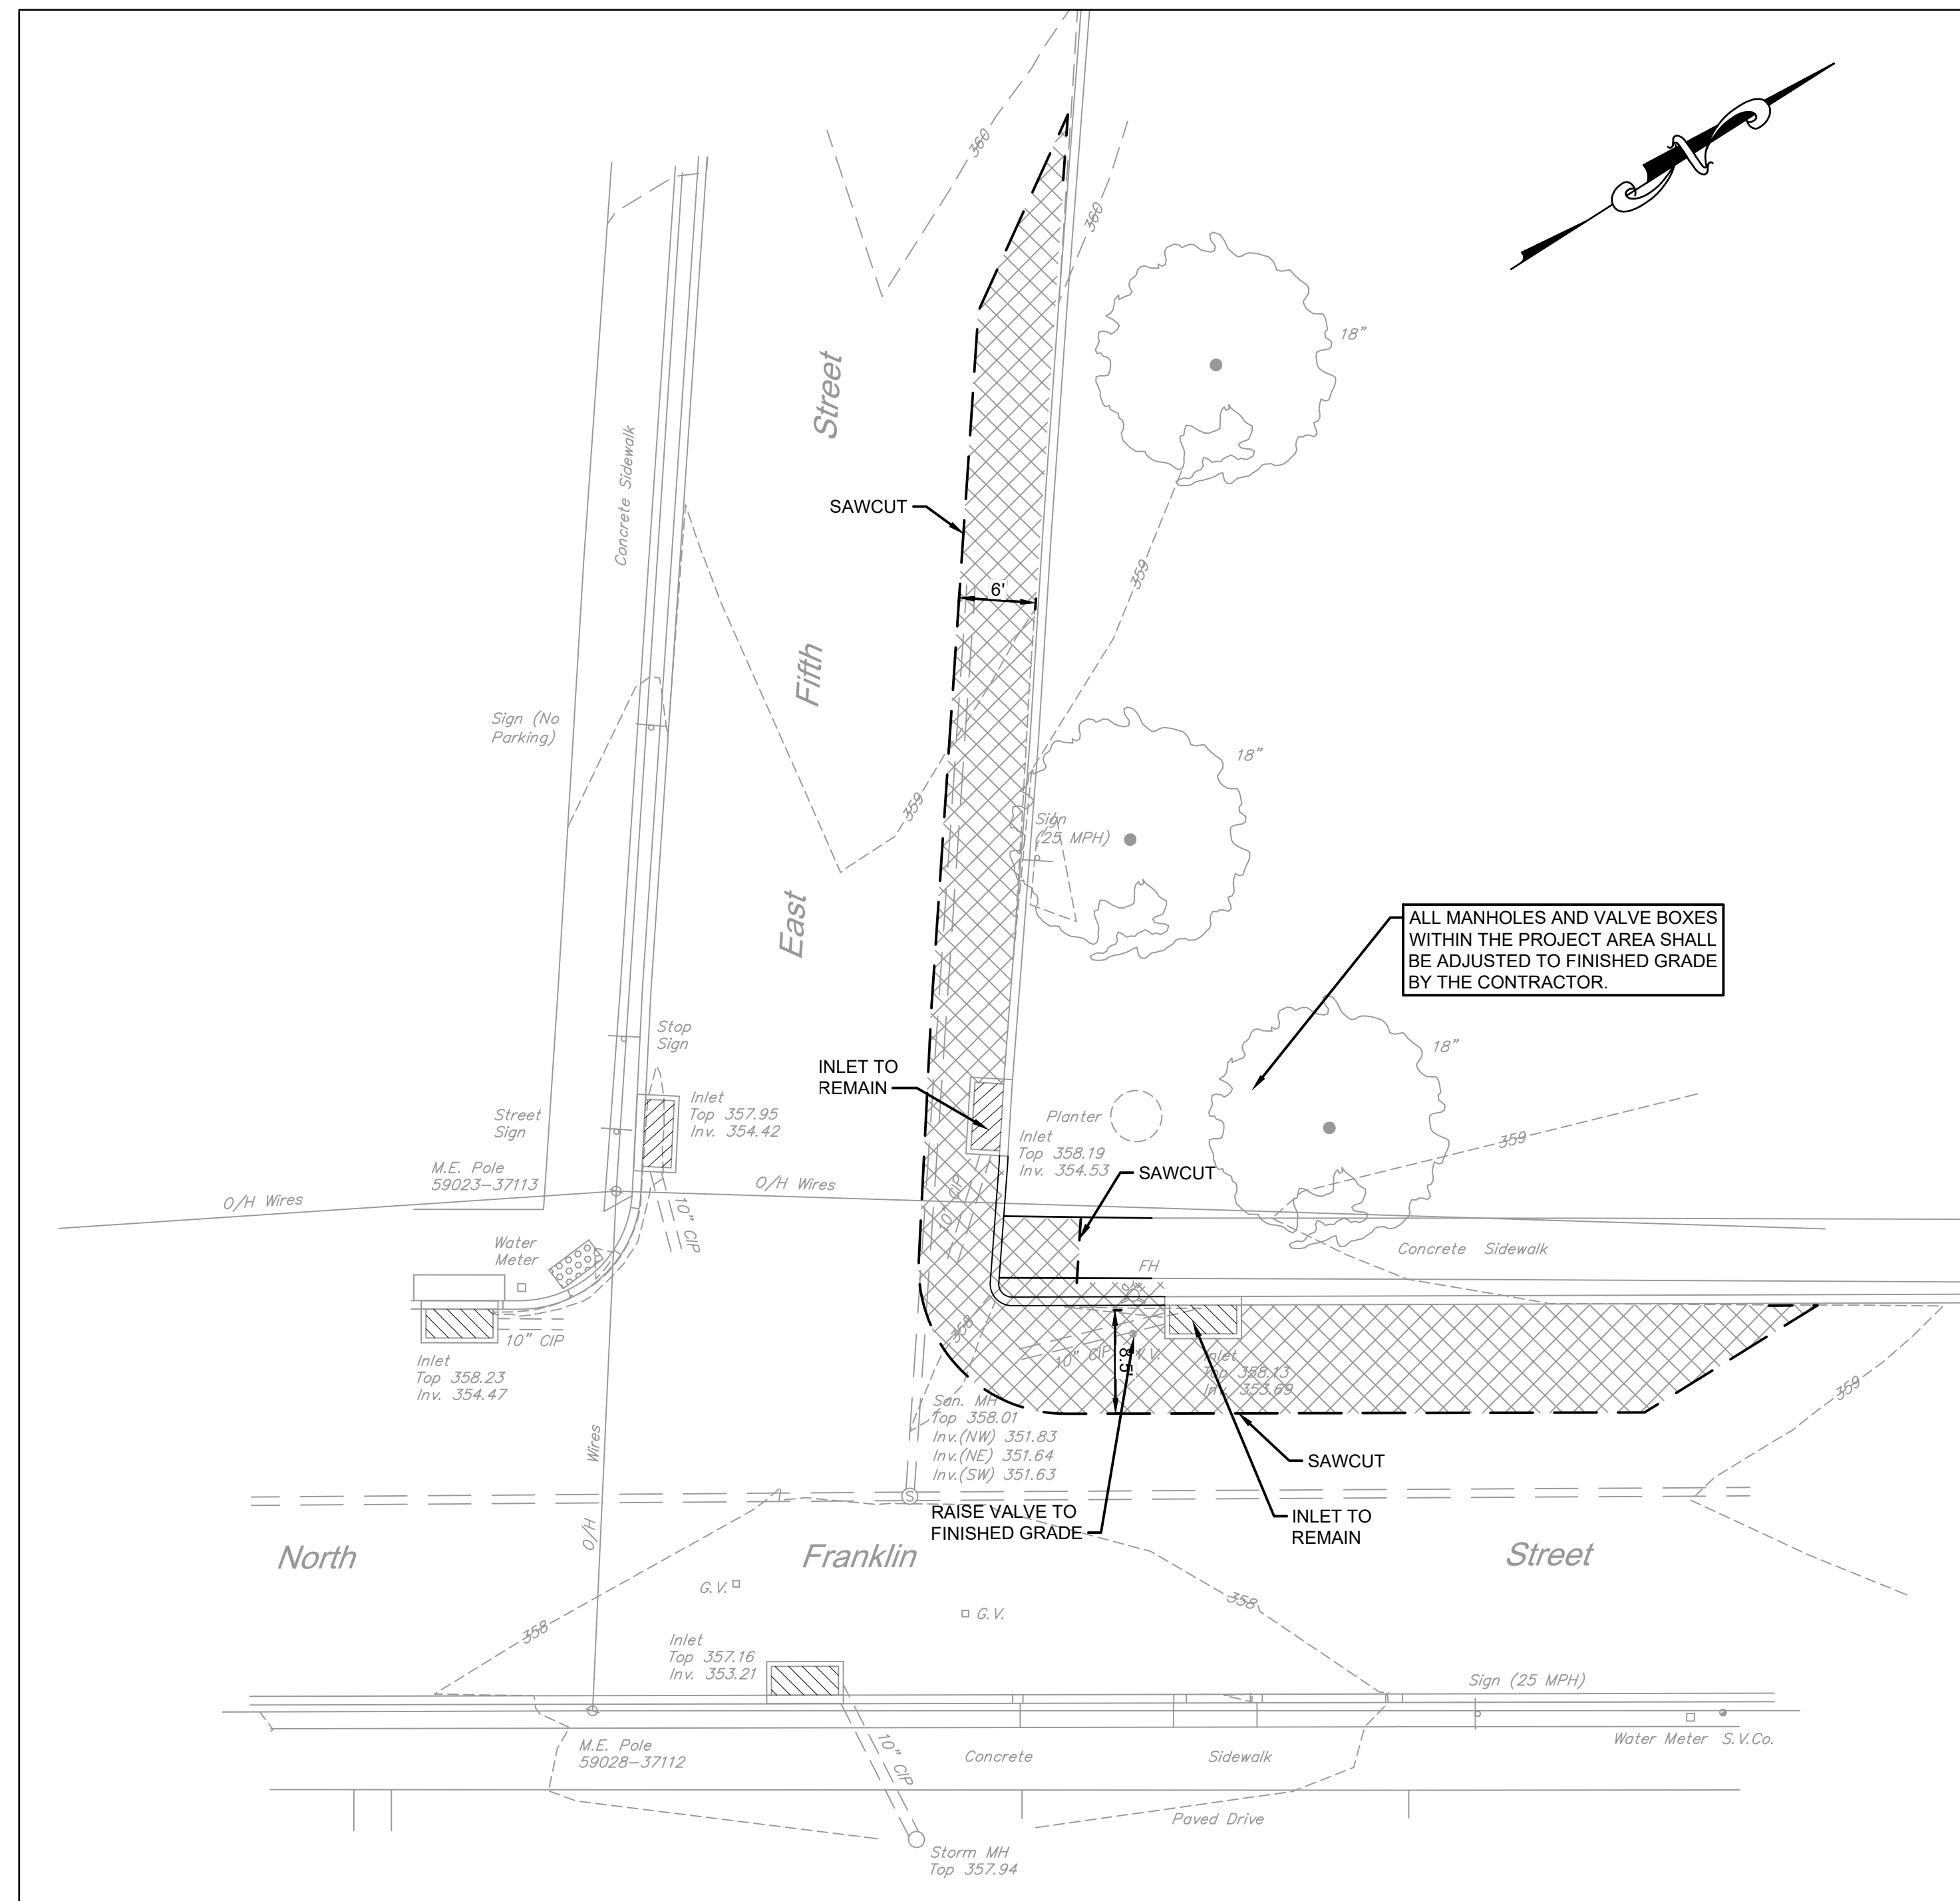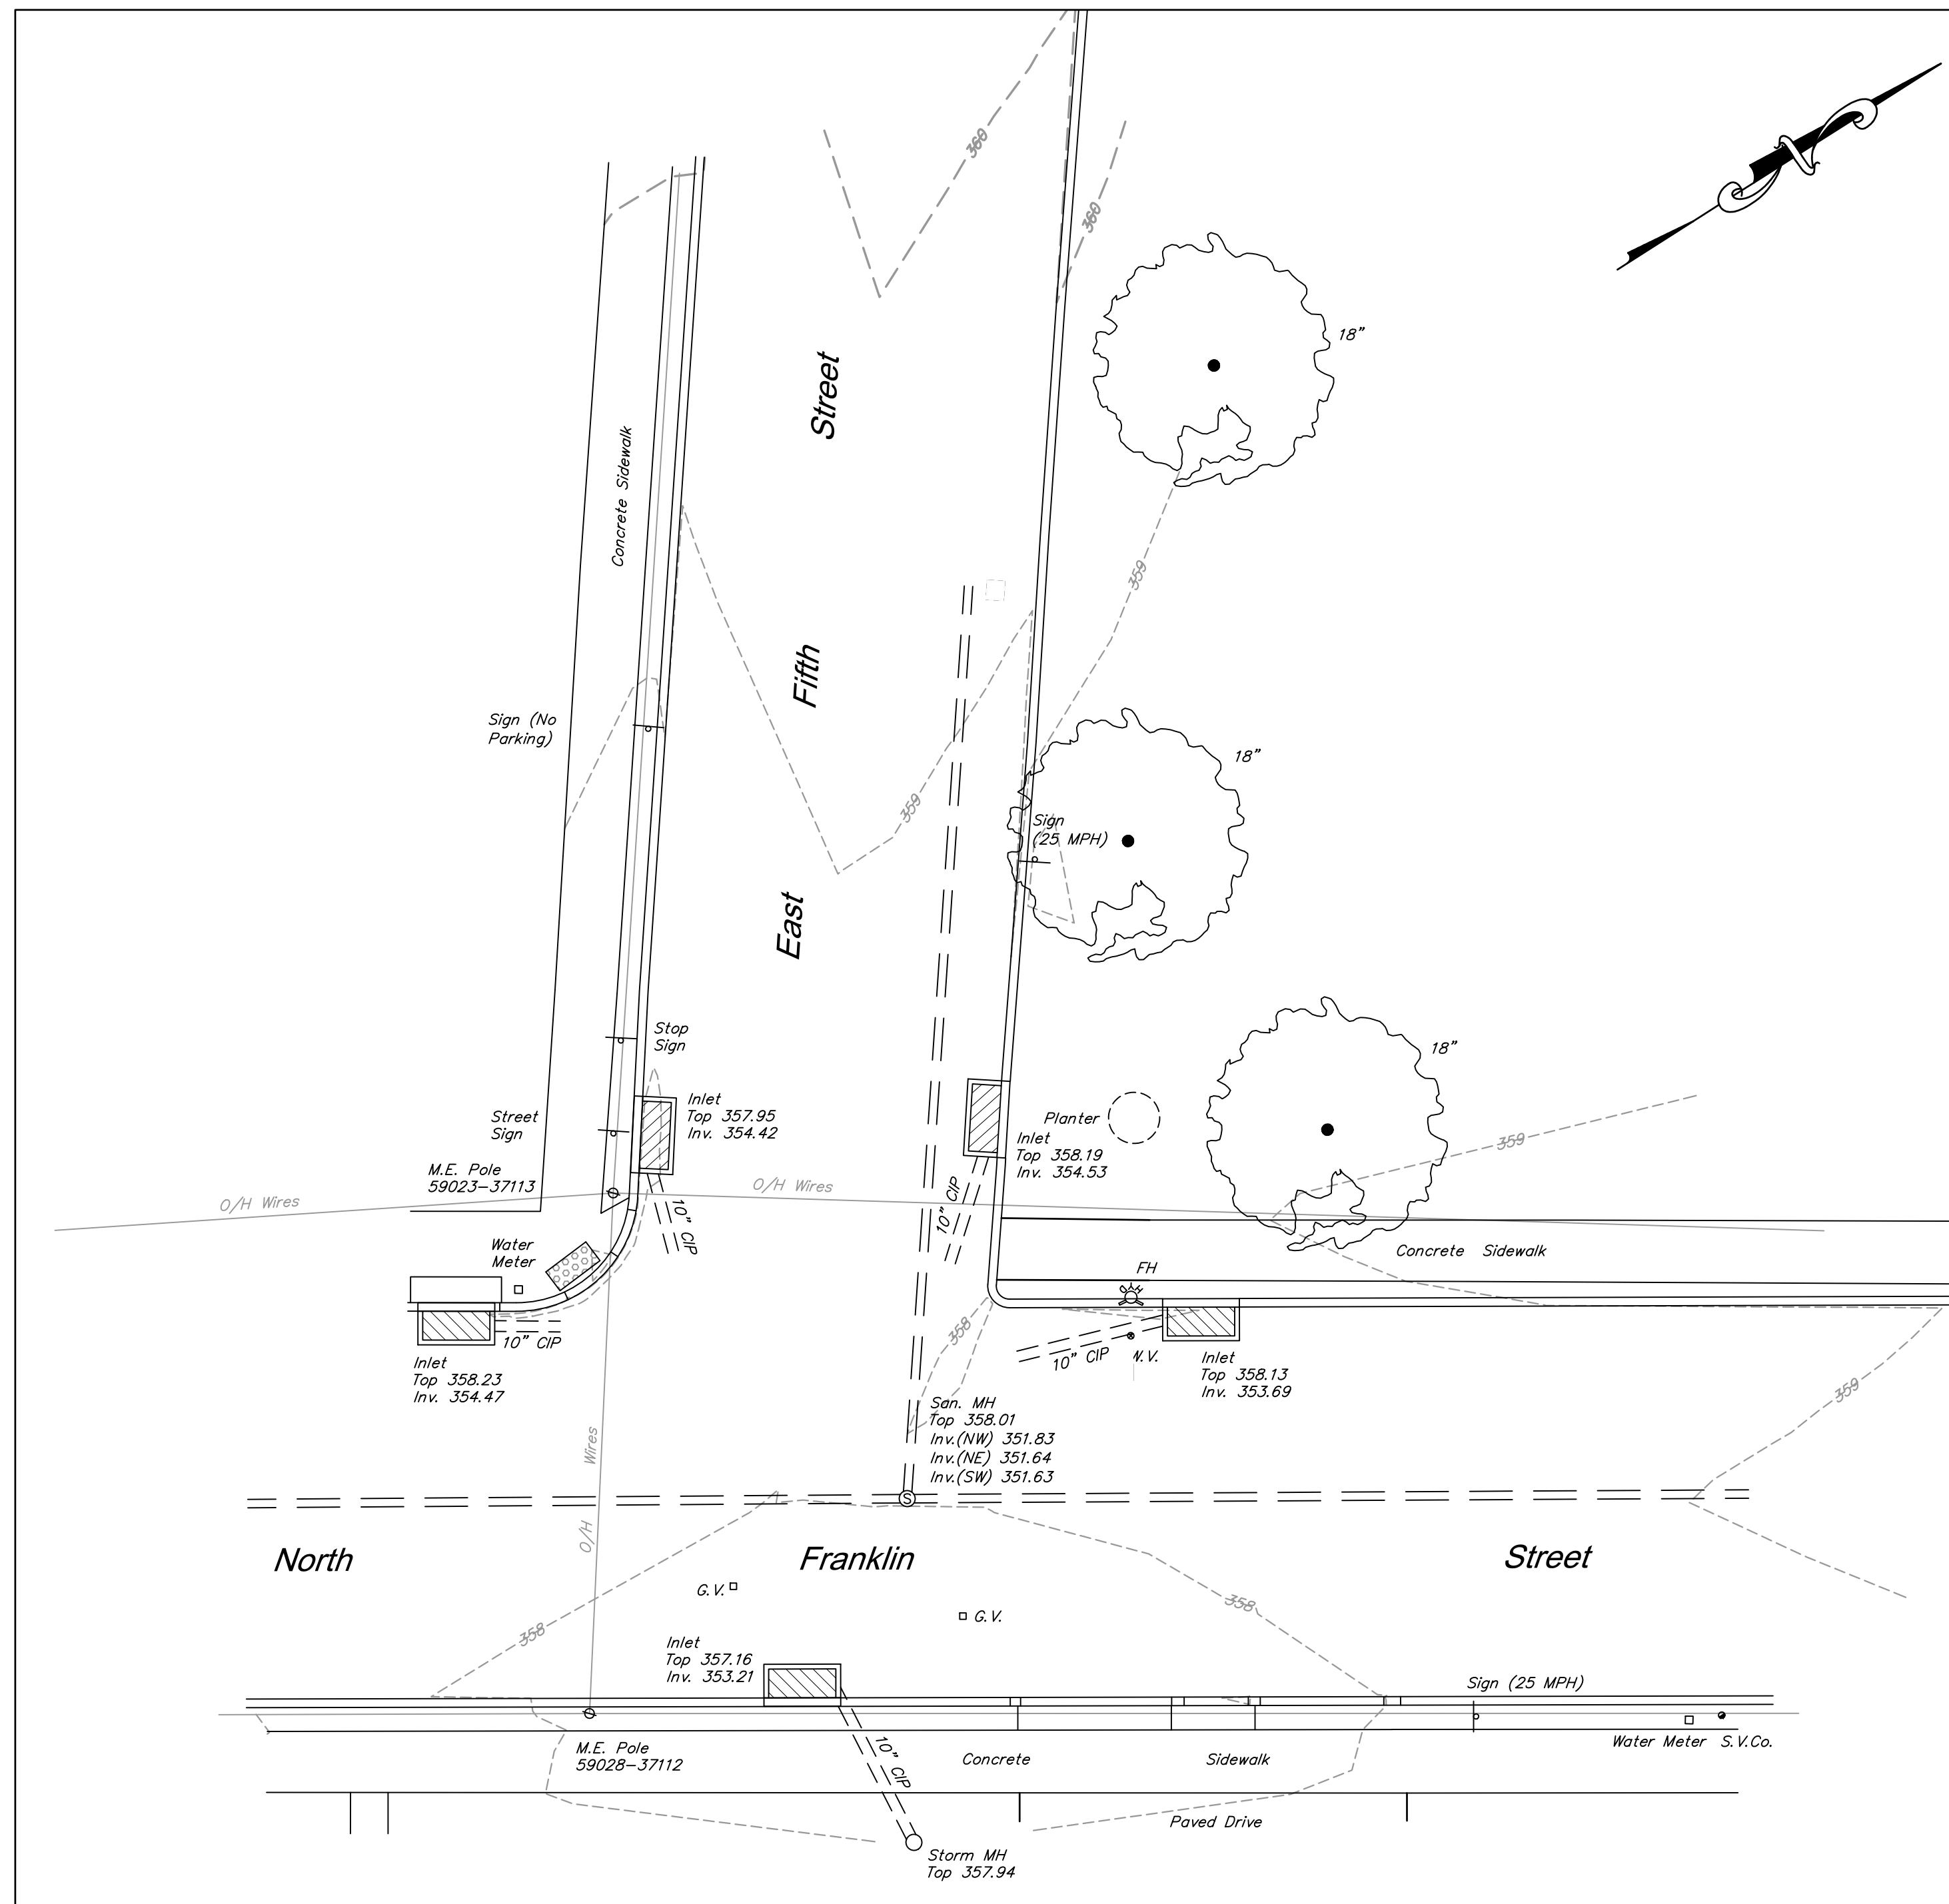

EXISTING LEGEND

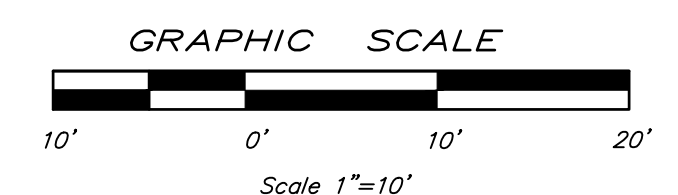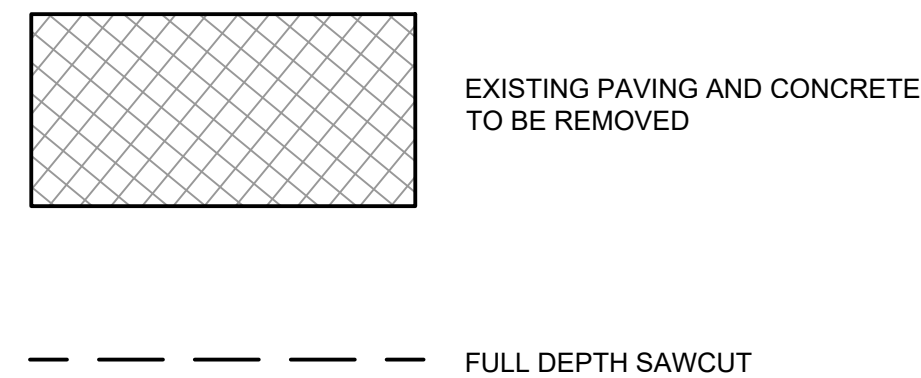

RELEASED FOR:
CONSTRUCTION



1047 North Park Road
Reading, PA 19610-0307
610.621.2000

LANCASTER
701 Creekside Lane
Lititz, PA 17543
717.568.2878

LEHIGH VALLEY
Roma Corporate Center, Suite 106
1605 N Cedar Crest Blvd
Allentown, PA 18104
610.849.3700

WEST CHESTER
101 East Evans Street
West Chester, PA 19380
610.621.2000

BOROUGH OF BOYERTOWN
BERKS COUNTY, PENNSYLVANIA

RAIN GARDEN AND BUMP OUT PROJECT
N FRANKLIN AND E FIFTH STREET
EXISTING CONDITIONS AND DEMOLITION PLAN
COPYRIGHT 2022 SPOTTS, STEVENS & MCCOY


03/29/22	1051780024 C.1-50
DATE	DIGITAL FILENAME

05178.0024

WORK ORDER NUMBER

C.1-50

DRAWING NUMBER

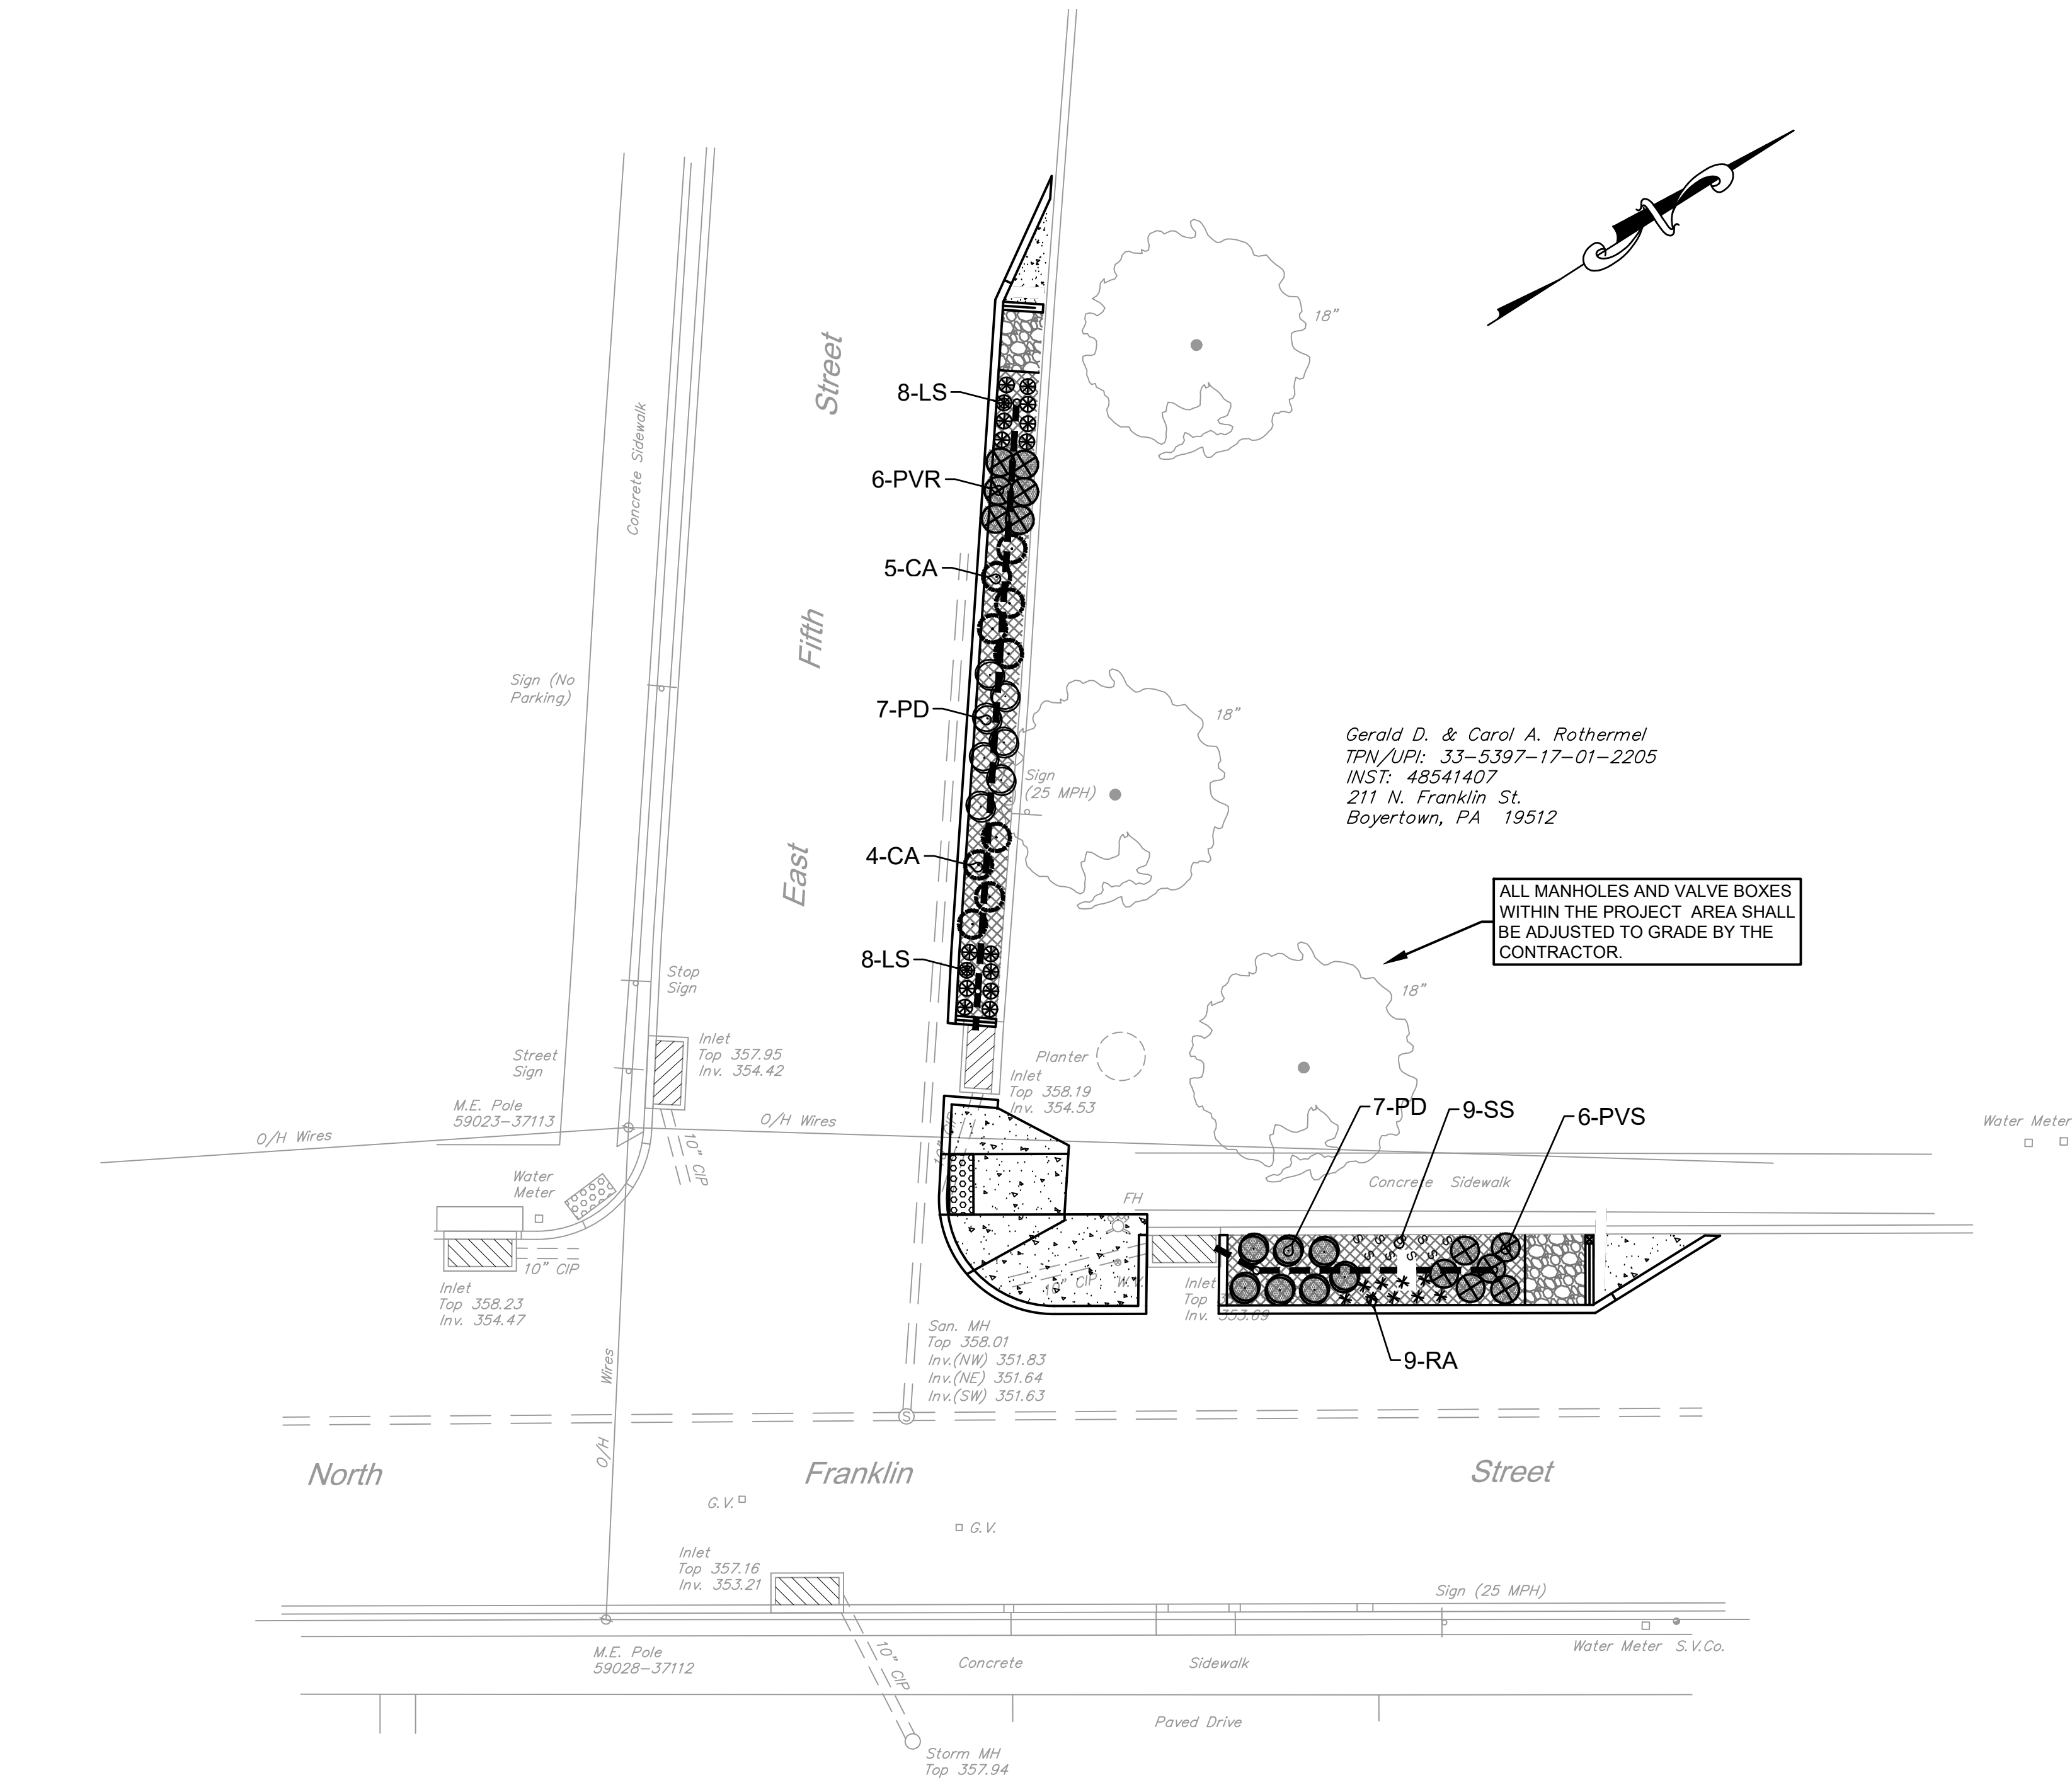


- EXISTING LEGEND**
- EXISTING SANITARY MANHOLE
 - EXISTING TREE
 - EXISTING SIGN
 - EXISTING FIRE HYDRANT
 - EXISTING INLET
 - EXISTING GAS VALVE
 - EXISTING WATER VALVE
 - EXISTING WATER STRUCTURE
 - EXISTING UTILITY POLE
 - EXISTING MAILBOX
 - EXISTING GASLINE
 - EXISTING WATERLINE
 - EXISTING RIGHT-OF-WAY
 - EXISTING STORM SEWER
 - EXISTING SANITARY SEWER
 - EXISTING OVERHEAD UTILITY LINES
 - EXISTING CURB

- PROPOSED LEGEND**
- PROPOSED CURB
 - PROPOSED DEPRESSED CURB
 - DWS
 - PROPOSED FULL DEPTH ASPHALT PAVING RECONSTRUCTION
 - PROPOSED CONCRETE OR CONCRETE SIDEWALK
 - RIVER ROCK
 - RAIN GARDEN MIX
 - GRASS AREAS
 - STORM PIPE WITH CLEANOUT
 - LANDSCAPE PLANTINGS

PLANT SCHEDULE (THIS DRAWING ONLY)						
SYMBOL	QTY.	BOTANICAL NAME	COMMON NAME	SIZE	ROOT	REMARKS
CA	9	Clethra alnifolia	SUMMERSWEET	2'	POT	
LS	16	Liriope spicata	LILYTURF	8"	POT	
PD	14	Penstemon digitalis	FOXGLOVE - BEARDTONGUE	2'	POT	
PVR	6	Panicum virgatum 'Rehbraun'	REHBRAUN SWITCHGRASS	2'	POT	
PVS	6	Panicum virgatum 'Shenandoah'	SHENANDOAH SWITCHGRASS	2'	POT	
RA	9	Rhus aromatica 'Gro-low'	RHUS AROMATIC 'GRO-LOW'	1'	POT	
SS	9	Solidago sphacelata 'Golden Fleece'	AUTUMN GOLDENROD	8"	POT	


TOTAL PLANT SCHEDULE						
SYMBOL	QTY.	BOTANICAL NAME	COMMON NAME	SIZE	ROOT	REMARKS
CA	37	Clethra alnifolia	SUMMERSWEET	2'	POT	
LS	76	Liriope spicata	LILYTURF	8"	POT	
PD	48	Penstemon digitalis	FOXGLOVE - BEARDTONGUE	2'	POT	
PVR	29	Panicum virgatum 'Rehbraun'	REHBRAUN SWITCHGRASS	2'	POT	
PVS	20	Panicum virgatum 'Shenandoah'	SHENANDOAH SWITCHGRASS	2'	POT	
RA	25	Rhus aromatica 'Gro-low'	RHUS AROMATIC 'GRO-LOW'	1'	POT	
SS	50	Solidago sphacelata 'Golden Fleece'	AUTUMN GOLDENROD	8"	POT	

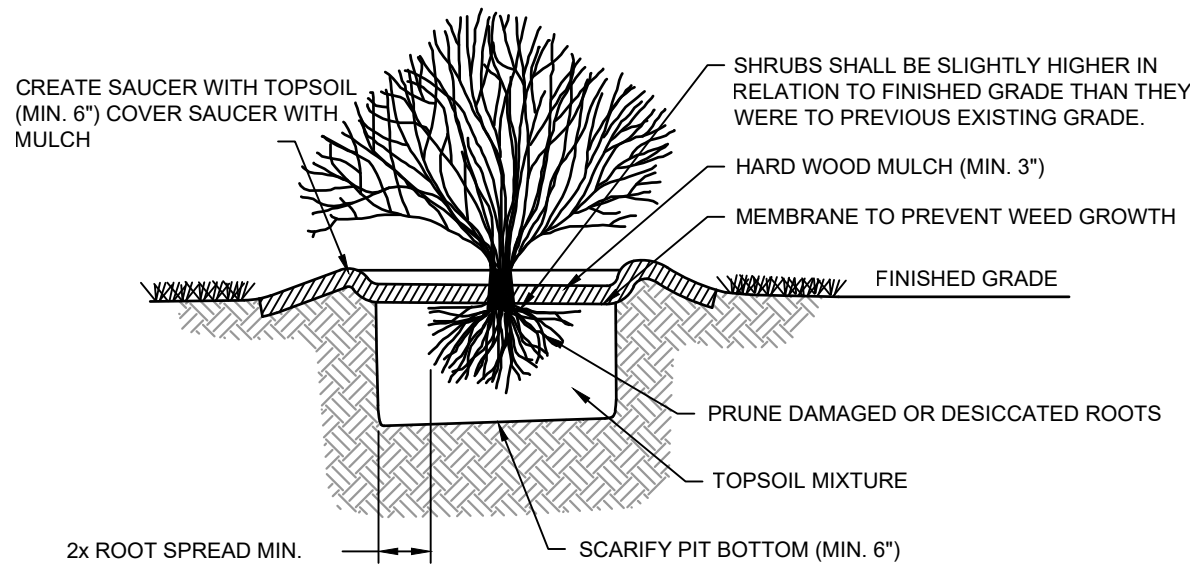

- NOTES:**
- MIN. ROOT SPREAD TO BE IN ACCORDANCE WITH "AMERICAN STANDARDS FOR NURSERY STOCK."
 - PRUNE ALL DAMAGED, DISEASED OR WEAK LIMBS & ROOTS.
 - CLEANLY PRUNE ALL DAMAGED ROOT ENDINGS.
 - DO NOT ALLOW ROOTS TO DRY OUT DURING INSTALLATION PROCESS.
 - SOAK ROOTS IN WATER OVERNIGHT BEFORE PLANTING.

SHRUB PLANTING DETAIL

NO SCALE

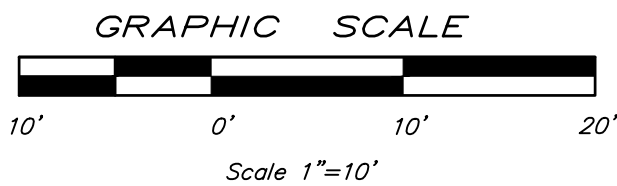

RELEASED FOR:
CONSTRUCTION

COMMONWEALTH OF PENNSYLVANIA
REGISTERED PROFESSIONAL ENGINEER
NICHOLAS A. SZERDAI
PE005674

SSM
SPOTTS, STEVENS & MCCOY
Engineers and Consultants
sangroup.com

READING: 10517 North Park Road, Suite 108, Lancaster, PA 17603
LANCASTER: 610.657.2000
LEHIGH VALLEY: 100 N. Cedar Crest Blvd., Suite 108, Allentown, PA 18104
WEST CHESTER: 610.657.0700
© 2002 SSM



BOROUGH OF BOYERTOWN
BERKS COUNTY, PENNSYLVANIA
RAIN GARDEN AND BUMP OUT PROJECT
N FRANKLIN AND E FIFTH STREETS
LANDSCAPE PLAN
COPYRIGHT 2002 SPOTTS, STEVENS & MCCOY

03/29/22
DATE


1051780024
C-5-01
DIGITAL FILENAME



105178.0024
WORK ORDER NUMBER

C.5-01
DRAWING NUMBER

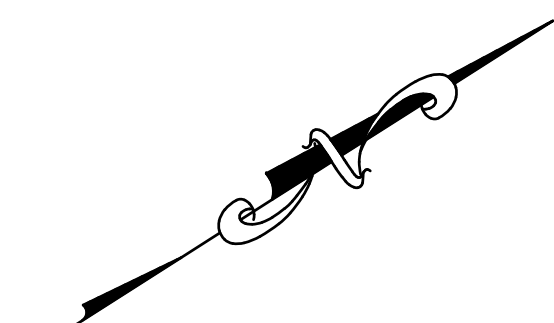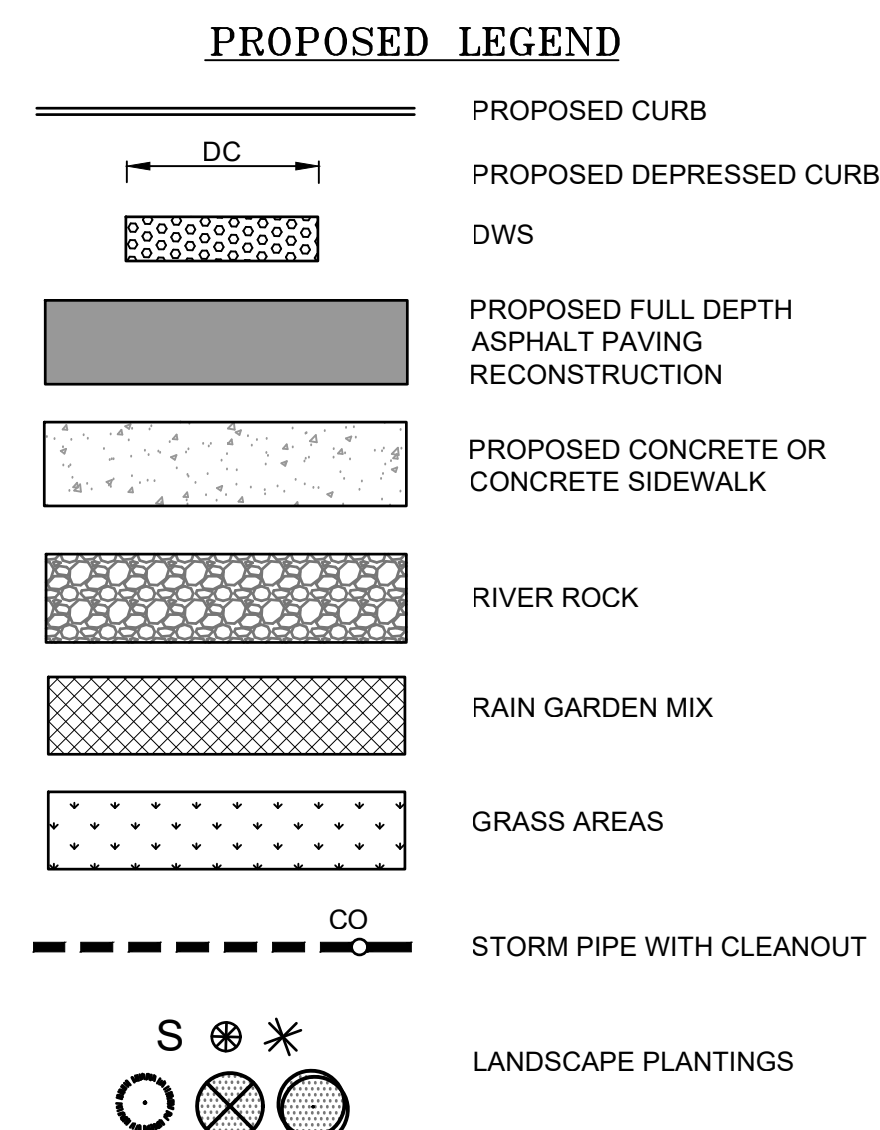

NOTE:
REFER TO C.5-01 FOR TOTAL
PLANT SCHEDULE AND PLANTING
DETAIL

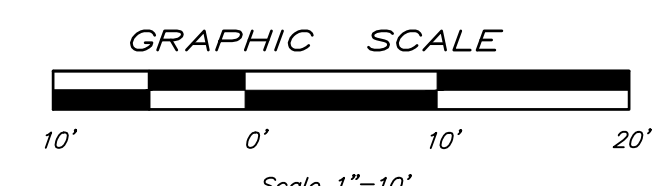[illegible]

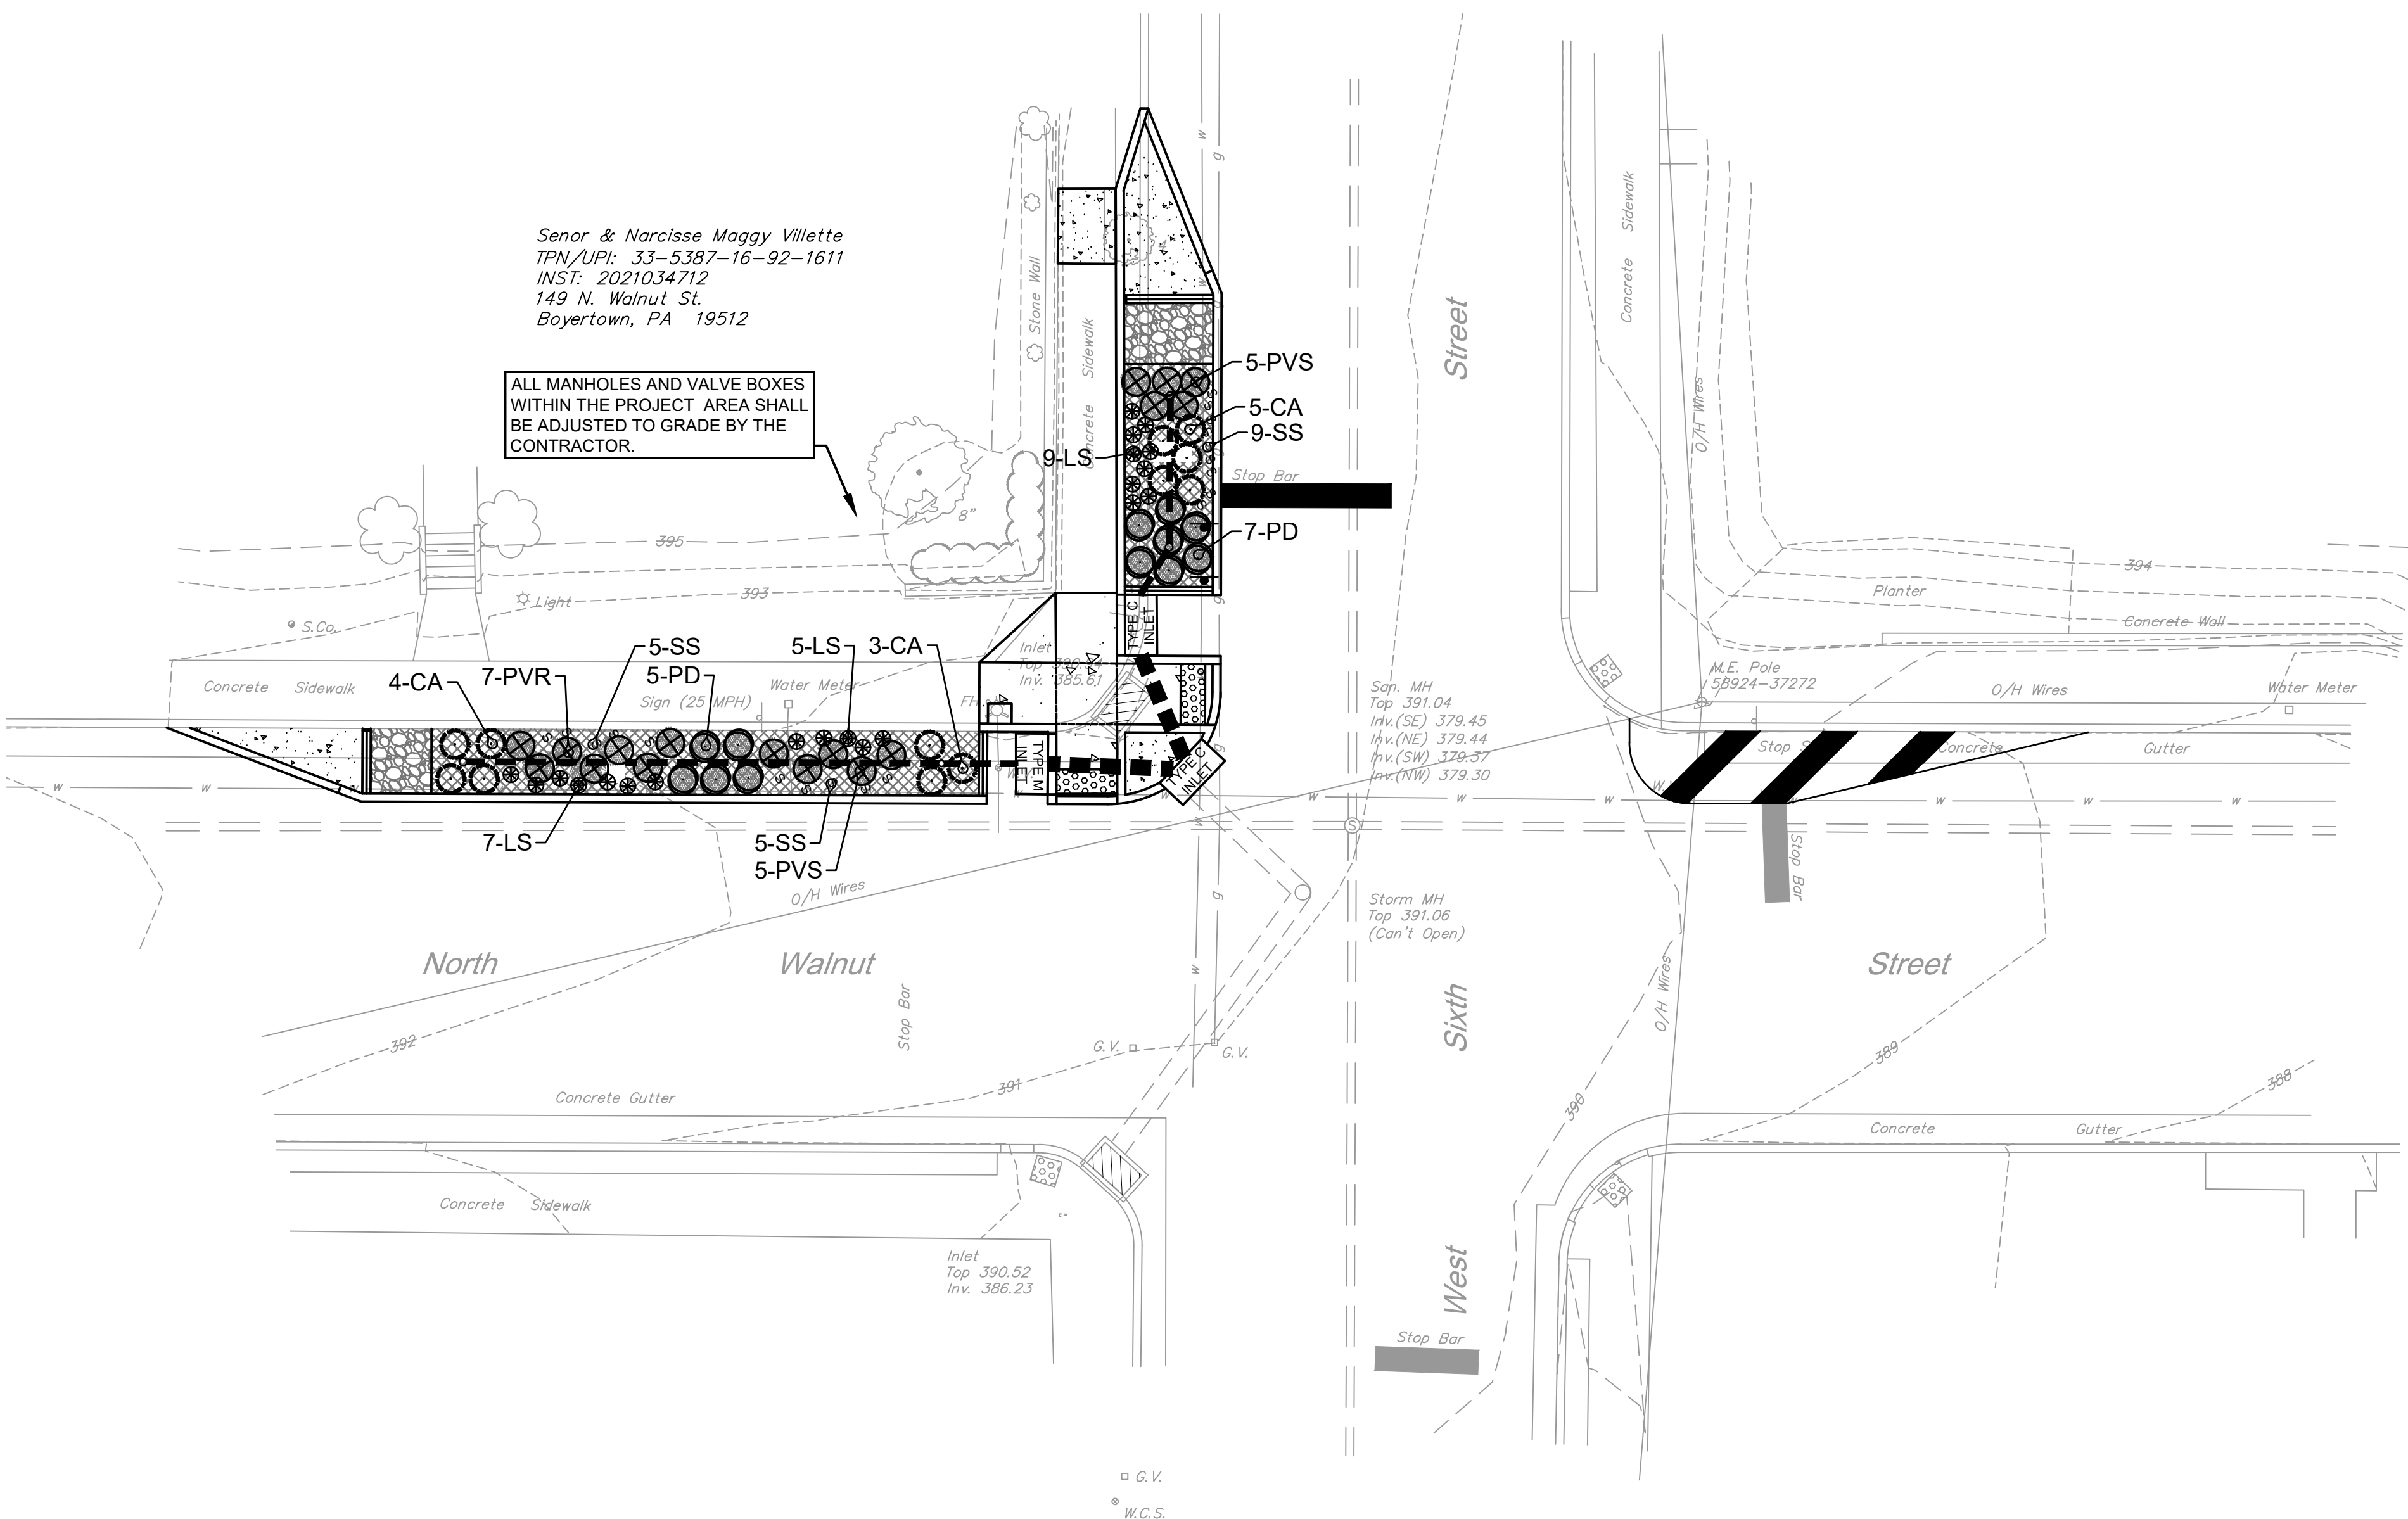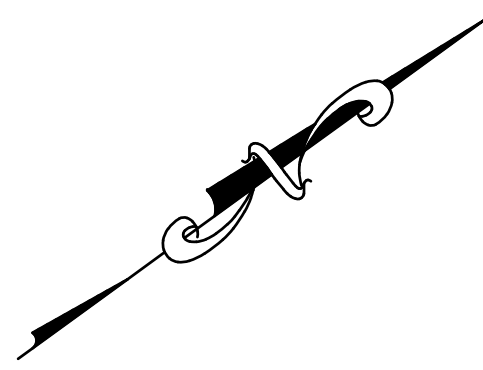

Senor & Narcisse Maggy Villette
TPN/UPI: 33-5387-16-92-1611
INST: 2021034712
149 N. Walnut St.
Boertown, PA 19512

ALL MANHOLES AND VALVE BOXES
WITHIN THE PROJECT AREA SHALL
BE ADJUSTED TO GRADE BY THE
CONTRACTOR.

EXISTING LEGEND

- EXISTING SANITARY MANHOLE
- EXISTING TREE
- EXISTING SIGN
- EXISTING FIRE HYDRANT
- EXISTING INLET
- EXISTING GAS VALVE
- EXISTING WATER VALVE
- EXISTING WATER STRUCTURE
- EXISTING UTILITY POLE
- EXISTING MAILBOX
- EXISTING GASLINE
- EXISTING WATERLINE
- EXISTING RIGHT-OF-WAY
- EXISTING STORM SEWER
- EXISTING SANITARY SEWER
- EXISTING OVERHEAD UTILITY LINES
- EXISTING CURB


PROPOSED LEGEND

- PROPOSED CURB
- PROPOSED DEPRESSED CURB
- DWS
- PROPOSED FULL DEPTH ASPHALT PAVING RECONSTRUCTION
- PROPOSED CONCRETE OR CONCRETE SIDEWALK
- RIVER ROCK
- RAIN GARDEN MIX
- GRASS AREAS
- STORM PIPE WITH CLEANOUT
- LANDSCAPE PLANTINGS

PLANT SCHEDULE (THIS DRAWING ONLY)

SYMBOL	QTY.	BOTANICAL NAME	COMMON NAME	SIZE	ROOT	REMARKS
CA	12	Clethra alnifolia	SUMMERSWEET	2'	POT	
LS	21	Liriope spicata	LILYTURF	8"	POT	
PD	12	Penstemon digitalis	FOXGLOVE - BEARDTONGUE	2'	POT	
PVR	7	Panicum virgatum 'Rehbraun'	REHBRAUN SWITCHGRASS	2'	POT	
PVS	10	Panicum virgatum 'Shenandoah'	SHENANDOAH SWITCHGRASS	2'	POT	
RA	0	Rhus aromatica 'Gro-low'	RHUS AROMATIC 'GRO-LOW'	1'	POT	
SS	19	Solidago sphacelata 'Golden Fleece'	AUTUMN GOLDENROD	8"	POT	

NOTE:
REFER TO C.5-01 FOR TOTAL
PLANT SCHEDULE AND PLANTING
DETAIL.

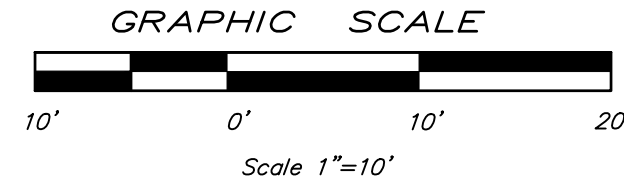

RELEASED FOR:
CONSTRUCTION



SSM
SPOTTS, STEVENS & MCCOY
Engineers and Consultants
sangroup.com

READING
Reading, PA 19103-0207
701 Chestnut Lane
717-565-2078

LANCASTER
Lancaster, PA 17602
101 East Evans Street
610-681-2700

PAULSTON
Paulston, PA 17060
101 East Evans Street
610-681-2700

BOROUGH OF BOYERTOWN
BERKS COUNTY, PENNSYLVANIA
RAIN GARDEN AND BUMP OUT PROJECT
N WALNUT AND W SIXTH STREETS
LANDSCAPE PLAN
COPYRIGHT 2022 SPOTTS, STEVENS & MCCOY


03/29/22	1051780024
DATE	DIGITAL FILENAME
105178.0024	
WORK ORDER NUMBER	
C.5-03	
DRAWING NUMBER	

- EXISTING LEGEND**
- EXISTING SANITARY MANHOLE
 - EXISTING TREE
 - EXISTING SIGN
 - EXISTING FIRE HYDRANT
 - EXISTING INLET
 - EXISTING GAS VALVE
 - EXISTING WATER VALVE
 - EXISTING WATER STRUCTURE
 - EXISTING UTILITY POLE
 - EXISTING MAILBOX
 - EXISTING GASLINE
 - EXISTING WATERLINE
 - EXISTING RIGHT-OF-WAY
 - EXISTING STORM SEWER
 - EXISTING SANITARY SEWER
 - EXISTING OVERHEAD UTILITY LINES
 - EXISTING CURB

- PROPOSED LEGEND**
- PROPOSED CURB
 - PROPOSED DEPRESSED CURB
 - DWS
 - PROPOSED FULL DEPTH ASPHALT PAVING RECONSTRUCTION
 - PROPOSED CONCRETE OR CONCRETE SIDEWALK
 - RIVER ROCK
 - RAIN GARDEN MIX
 - GRASS AREAS
 - STORM PIPE WITH CLEANOUT
 - LANDSCAPE PLANTINGS

PLANT SCHEDULE (THIS DRAWING ONLY)						
SYMBOL	QTY.	BOTANICAL NAME	COMMON NAME	SIZE	ROOT	REMARKS
CA	10	Clethra alnifolia	SUMMERSWEET	2'	POT	
LS	20	Liriope spicata	LILYTURF	8"	POT	
PD	10	Penstemon digitalis	FOXGLOVE - BEARDTONGUE	2'	POT	
PVR	10	Panicum virgatum 'Rehbraun'	REHBRAUN SWITCHGRASS	2'	POT	
PVS	0	Panicum virgatum 'Shenandoah'	SHENANDOAH SWITCHGRASS	2'	POT	
RA	9	Rhus aromatica 'Gro-low'	RHUS AROMATIC 'GRO-LOW'	1'	POT	
SS	15	Solidago sphacelata 'Golden Fleece'	AUTUMN GOLDENROD	8"	POT	

NOTE:
REFER TO C.5-01 FOR TOTAL
PLANT SCHEDULE AND PLANTING
DETAIL.

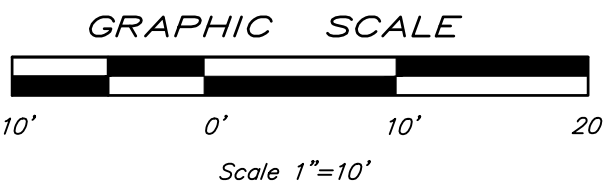

RELEASED FOR:
CONSTRUCTION



SSM
SPOTTS, STEVENS & MCCOY
Engineers and Consultants
sangroup.com

READING

1047 North Park Road
P.O. Box 10007
Lancaster, PA 17602
Tel: 717.397.2000
Fax: 717.397.2001

LEHIGH VALLEY
1800 N. Cedar Crest Blvd.
Suite 108
Allentown, PA 18104
Tel: 610.808.9700
Fax: 610.808.9701

WEST CHESTER
1000 N. Cedar Crest Blvd.
Suite 108
West Chester, PA 19380
Tel: 610.693.2000
Fax: 610.693.2001

BOROUGH OF BOYERTOWN
BERKS COUNTY, PENNSYLVANIA

RAIN GARDEN AND BUMP OUT PROJECT
SCHAEFFER AND W SPRING STREETS
LANDSCAPE PLAN

COPYRIGHT 2022 SPOTTS, STEVENS & MCCOY

03/29/22

DATE

105178.0024

WORK ORDER NUMBER

C.5-04

DRAWING NUMBER

PROJECT MANAGER: KOM

DATE: 02/26/22

BASE BY: HMM


N.B.: -

DRAWN BY: KKS


DESIGNED BY: STM

CHD: STM


MADE: CHD APVD

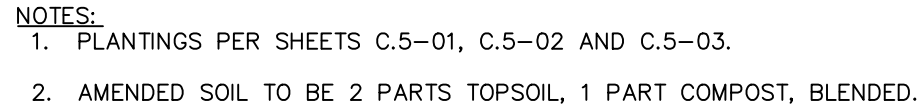

NOT SCALE

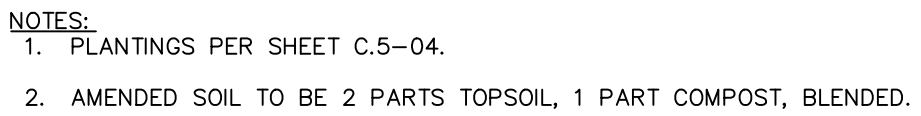

NOT SCAL


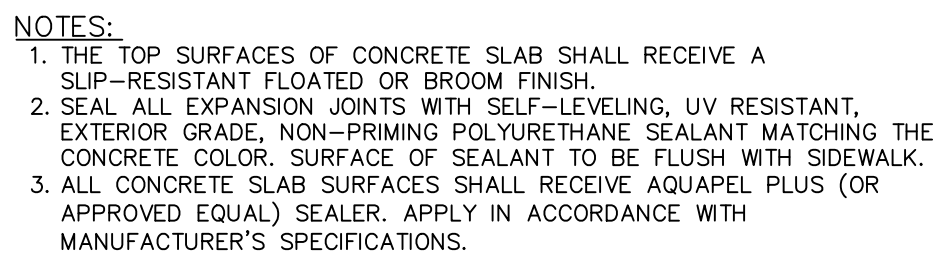




NOT TO SCALE



NOT TO SCALE

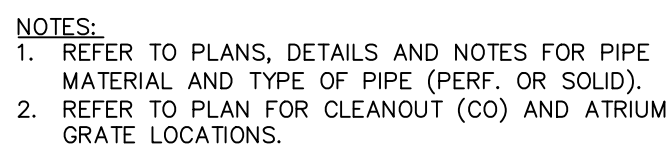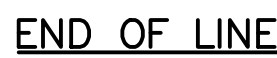

NOT TO SCALE


NOTES:

1. THE CONTRACTOR MUST CONTACT THE PA ONE CALL THREE (3) WORKING DAYS PRIOR TO ANY CONSTRUCTION ACTIVITIES.
2. CONTRACTOR MUST DISPOSE OF ALL EXCAVATED MATERIALS OFFSITE IN A MANNER ACCEPTABLE TO THE OWNER AND IN ACCORDANCE WITH STATE AND FEDERAL REGULATIONS.
3. ALL MATERIALS USED IN THIS PROJECT MUST BE OBTAINED FROM PENNDOT APPROVED SUPPLIERS.
4. ALL MANHOLES AND VALVE BOXES WITHIN THE PROJECT AREA SHALL BE ADJUSTED TO GRADE BY THE CONTRACTOR.
5. REMOVE DEBRIS AND FLUSH OUT ALL NEW STORM DRAINAGE FACILITIES AND ANY EXISTING STORM FACILITIES WITHIN THE PROJECT LIMITS THAT HAVE BEEN PARTIALLY OR COMPLETELY CLOGGED BY THE CONTRACTOR. AT THE COMPLETION OF CONSTRUCTION, THE CONTRACTOR SHALL UTILIZE INLET PROTECTION WHEN WORKING ADJACENT TO AN INLET.
6. NO MILLINGS OR WEARING COURSE SHALL BE DEPOSITED INTO INLETS.
7. PLACE A MINIMUM OF FOUR INCHES TOPSOIL, SEED AND MULCH ALL DISTURBED AREAS NOT RECEIVING PAVEMENT BUT AFFECTED BY CONSTRUCTION.
8. THE CONTRACTOR SHALL KEEP ALL PUBLIC ROADS, PRIVATE DRIVEWAYS AND SIDEWALKS "BROOM CLEAN" WITH A MECHANICAL SWEEPER WHEN ACTIVELY WORKING ON THESE ROADS, AND AT THE CONCLUSION OF EACH WORK DAY, OR AS REQUIRED BY THE ENGINEER AT ALL OTHER TIMES.
9. THE CONTRACTOR SHALL BE RESPONSIBLE FOR THE REMOVAL AND/OR RESETTling OF MAILBOXES, STREET SIGNS, REGULATORY SIGNS, ETC. WITHIN THE PROJECT LIMITS. THIS WORK SHALL BE INCIDENTAL.
10. THE CONTRACTOR SHALL BE RESPONSIBLE FOR WRITTEN NOTIFICATION TO THE ADJACENT PROPERTY OWNERS DIRECTLY AFFECTED BY THE CONSTRUCTION ONE WEEK AND AGAIN 24 HOURS PRIOR TO THE START OF ROAD CONSTRUCTION.
11. WHEREVER PLACEMENT OF NEW PAVEMENT SURFACE IS INDICATED AS DIRECTED BY THE ENGINEER, THE CONTRACTOR SHALL BE RESPONSIBLE TO ENSURE AND MAINTAIN POSITIVE DRAINAGE. IF NOTABLE DRAINAGE ISSUE ARE PRESENT POST-CONSTRUCTION, THE CONTRACTOR SHALL BE REQUIRED TO RECTIFY THE DRAINAGE ISSUE AT THEIR EXPENSE AS A PUNCH LIST ITEM.
12. THE CONTRACTOR SHALL BE RESPONSIBLE FOR THE COORDINATION OF ALL DETOURS WITH POLICE AND/OR FIRE DEPARTMENT PERSONNEL.
13. MANHOLE PICHOLSES SHALL BE CLEANED OF DEBRIS BY THE CONTRACTOR.
14. BEFORE PLACING CURB BITUMINOUS SEAL, ENSURE CURB LINE IS CLEAN OF DEBRIS BY THE CONTRACTOR. IF CURB IS SEAL COATED WITH DEBRIS, THE CONTRACTOR WILL BE REQUIRED TO RESEAL THE CURB AT HIS OR HER EXPENSE TO THE SATISFACTION OF THE ENGINEER.
15. STREETS SHALL BE BROOM SWPT / FREE OF DEBRIS AND DRY PRIOR TO ANY PAVEMENT MARKING OPERATIONS. THE CONTRACTOR SHALL VERIFY WEATHER CONDITIONS WILL ALLOW FOR PROPER DRYING TIME. SHOULD A RAIN EVENT OCCUR WHICH AFFECTS THE FINAL PAVEMENT MARKING PRODUCT, THE CONTRACTOR MAY BE REQUIRED TO RECTIFY THE SITUATION. AT THEIR EXPENSE, AT THE DIRECTION OF THE ENGINEER.
16. ALL LINE LOCATIONS SHALL BE VERIFIED PRIOR TO PLACEMENT. PAVEMENT MARKING LAYOUT SHALL BE REVIEWED WITH THE ENGINEER PRIOR TO ANY PAVEMENT MARKING INSTALLATIONS.
17. THE CONTRACTOR SHALL MAINTAIN SEEDED AREAS IMMEDIATELY AFTER PLACEMENT UNTIL GRASS IS WELL ESTABLISHED AND EXHIBITS A VIGOROUS GROWING CONDITION.
18. THE CONTRACTOR SHALL REPLACE TOPSOIL AT ALL ERODED AREAS AND/OR WASHOUTS AND SHALL RESEED WITH THE SAME SEED MIX, OR SHALL PLACE SOD OF THE SAME SEED MIX.
19. ALL SEEDING SHALL BE PENNDOT FORMULA B. THE CONTRACTOR IS RESPONSIBLE FOR ESTABLISHING LONG TERM GRASS GROWTH WITHIN A YEAR OF THE FIRST SEEDING INSTALLATION.
20. ALL SIDEWALKS, CURBS AND CONCRETE DRIVEWAY ENTRANCES SHALL BE CONSTRUCTED ON A 4" MINIMUM DEPTH 3/4" CLEAN CRUSHED STONE BASE (ASHTO NO. 57 OR PENNDOT NO. 2B).
21. WHERE PROPOSED SIDEWALK REPLACES EXISTING SIDEWALK IN THE SAME LOCATION, THE EXISTING STONE BASE SHALL BE SHAPED, COMPACTED AND RE-USED.
22. ALL CEMENT CONCRETE SHALL HAVE A MINIMUM 28-DAY COMPRESSIVE STRENGTH OF 3,300 PSI.
23. ALL EXPANSION JOINTS SHALL BE 1/2" THICK PREMOLDED, NON-EXTRUDING, RESILIENT BITUMINOUS JOINT FILLER.
24. EXPANSION JOINTS SHALL BE PROVIDED AT 20' (MAXIMUM) SPACING IN SIDEWALKS AND 60' (MAXIMUM) SPACING IN CURBS FOR THE FULL DEPTH OF THE CONCRETE. SCORED CONTRACTION JOINTS SHALL BE PROVIDED AT 10' INTERVALS IN CURBS AND 5' INTERVALS IN SIDEWALKS. EXPANSION JOINTS SHALL BE PLACED BETWEEN THE CURB AND SIDEWALK IF THEY ABUT EACH OTHER.
25. SIDEWALK WIDTHS AND PLANTING STRIP WIDTHS SHOWN ON THE PLAN VIEW SHEETS SHALL TAKE PRECEDENCE OVER ANY DIMENSIONS SHOWN ON THE DETAILS.
26. EXPANSION JOINT MATERIAL SHALL BE INSTALLED BETWEEN PROPOSED CURB THAT ABUTS OR CONNECTS TO EXISTING CURB. Once CURBING HAS CURED, SUCH JOINTS SHALL BE ADDITIONALLY SEALED WITH A SILICONE SEALANT.


STORM SEWER NOTES:

1. ALL STORM STRUCTURES AND APPURTENANCES, PIPE MATERIALS AND CONSTRUCTION SHALL MEET CURRENT PENNDOT PUB. 408 AND STANDARDS FOR ROADWAY CONSTRUCTION (RC SERIES PUB 72M) SPECIFICATIONS, UNLESS OTHERWISE DICTATED BY MUNICIPAL SPECIFICATIONS, CODES OR ORDINANCES. ALL PRECAST STRUCTURES AND ASSOCIATED APPURTENANCES MUST BE SUPPLIED BY A MANUFACTURER LISTED IN BULLETIN 15. HOWEVER, IF SPECIFIED ON THE DRAWINGS, ALTERNATE DIMENSIONS, (I.E. TYPE C TOP UNIT REVEAL, INLET TOP UNIT OR BOX DIMENSIONS, ETC.) ARE PERMITTED AS LONG AS CONSTRUCTION MEETS ALL PENNDOT SPECIFICATIONS PREVIOUSLY NOTED. SHOP DRAWINGS SHALL BE SUBMITTED TO THE ENGINEER FOR REVIEW AND APPROVAL.
2. ALL PROPOSED STORM SEWERS SHALL BE SMOOTH-BORE HIGH-DENSITY POLYETHYLENE PIPE (HDPE), UNLESS NOTED OTHERWISE. SLOPP SHALL MEET THE REQUIREMENTS OF AASHTO M252 (4"-8") AND M294 (10" AND LARGER). PIPE SHALL BE PROVIDED WITH WATERTIGHT JOINTS MEETING THE REQUIREMENTS OF AASHTO D3212 LAB TEST AND ASTM 1417 FIELD TEST, ADVANCED DRAINAGE SYSTEM, INC. N-12 WT IB PIPE, HANCOR BLUE-SEAL PIPE, OR APPROVED EQUAL, UNLESS NOTED OTHERWISE. IF SPECIFIED, REINFORCED CONCRETE PIPE (RCP) SHALL BE CLASS 3, WALL B WITH O-RING JOINTS MEETING ASTM C76, C507 AND C443. IF SPECIFIED, ALUMINIZED CORRUGATED STEEL PIPE SHALL BE MINIMUM 14 GAGE MEETING AASHTO M274 AND M36 WITH HELICAL CORRUGATIONS.
3. THE PROPOSED STORM SEWER PIPE LENGTHS ARE MEASURED FROM INSIDE FACE TO INSIDE FACE OF STRUCTURE, TO FACES OF ENDWALLS AND HEADWALLS, AND TO THE OUTFALL END OF END SECTIONS, WHERE APPLICABLE.
4. ALL STORM SEWER PIPES AND/OR CULVERTS SHALL BE CUT TO CONFORM TO INTERIOR STRUCTURE WALLS AND FACES OF ENDWALLS AND HEADWALLS.
5. ALL STORM INLETS TO BE STANDARD PENNDOT-APPROVED PRECAST CONCRETE BOXES WITH 2'x4' TYPE M OR TYPE C TOP UNITS, UNLESS NOTED OTHERWISE, WITH STRUCTURAL STEEL BICYCLE-SAFE GRATES MEETING PENNDOT PUB. 72M RC-45M SPECIFICATIONS.
6. INLET TOP UNITS SHALL BE ADJUSTED TO THE MAXIMUM EXTENT PRACTICABLE TO MATCH THE SLOPE OF THE DRIVEWAY OR STREET PAVING.
7. CONCRETE INFLOW CHANNELS SHALL BE POURED IN ALL EXISTING AND PROPOSED STRUCTURES INCLUDED IN THE WORK IN ACCORDANCE WITH PENNDOT RC-46M.
8. ALL PIPE CONNECTIONS IN NEW OR MODIFIED STRUCTURES SHALL ENTER THROUGH THE ENTIRE WALL AND BE SEALED USING NON-SHRINK GROUT MORTAR AND MASONRY BRICK. INTERIOR AND EXTERIOR BRICKED AREAS SHALL BE PARGED WITH NON-SHRINK MORTAR AND ALLOWED TO SET PRIOR TO BACKFILLING. BRICK SHALL MEET AASHTO M91 SPECIFICATIONS, GRADE SS. IF RED BRICK IS USED, ONLY 213Y OR HARVARD SOLID NON-POROUS BRICK MANUFACTURED BY GLEN GERY BRICK (OR APPROVED EQUAL) SHALL BE USED; STANDARD RED BRICK SHALL NOT BE USED.
9. ALL PIPE CONNECTIONS TO MODIFIED STRUCTURE WALLS SHALL BE SUPPORTED OUTSIDE THE STRUCTURE WALL WITH A MINIMUM 6 INCH DEEP CONCRETE CRADLE POURED UNDER THE PIPE ON COMPACTED SUBGRADE FOR A DISTANCE OF 3 FEET.


03/29/22	1051780024 C.6-01
DATE	DIGITAL FILENAME
105178.0024	
WORK ORDER NUMBER	
C.6-01	
DRAWING NUMBER	

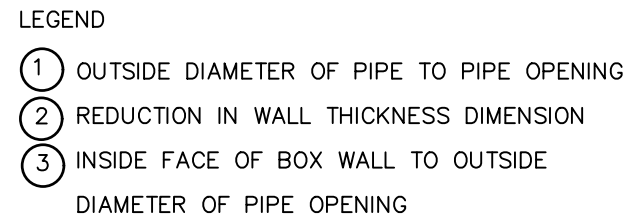

NO SCALE

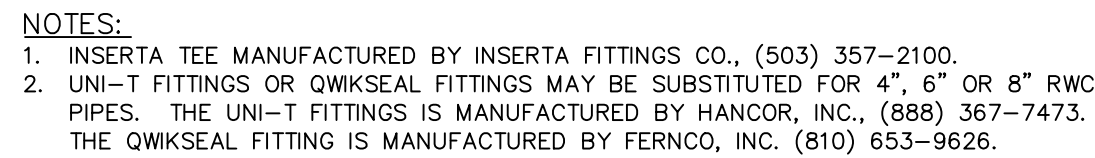

NO SCALE

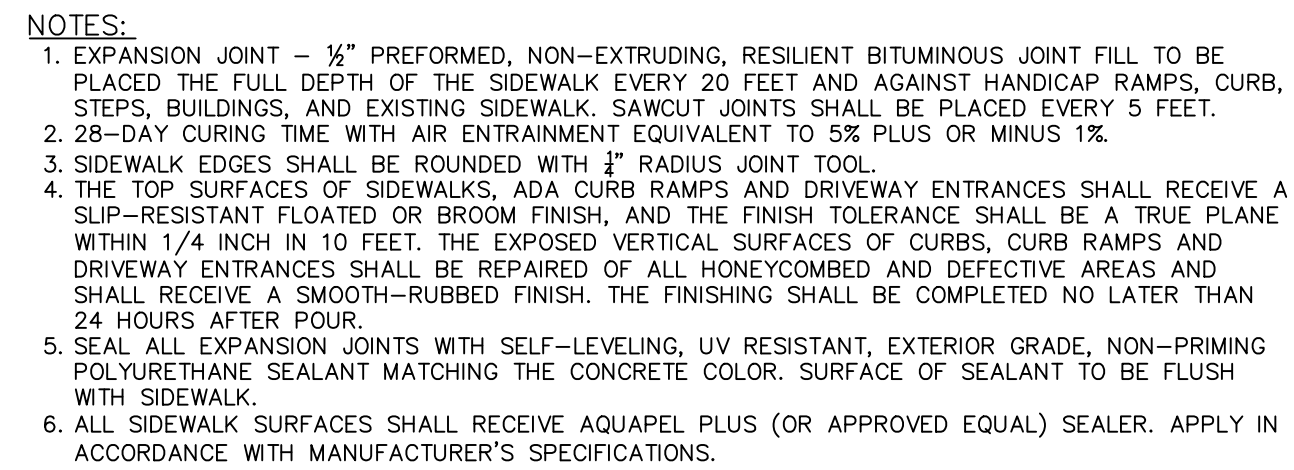


CROSS-COUNTRY INSTALLATIONS

UNDER BITUMINOUS PAVED SURFACES

PIPE SIZE	MIN. W
15"	40"
18"	45"
24"	54"
30"	60"
36"	66"

NO SCALE

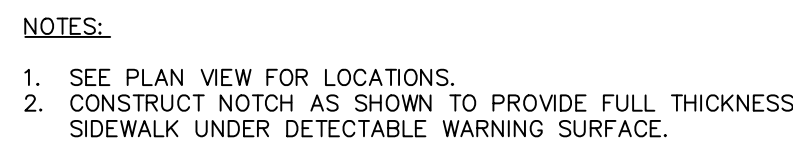

NO SCALE



NO SCALE
